

CERTIFICATE NO: _____

DATE ISSUED: _____

Application to the HISTORIC DISTRICT COMMISSION, Nantucket, Massachusetts, for a

CERTIFICATE OF APPROPRIATENESS

for structural work.

All blanks must be filled in using BLUE OR BLACK INK (no pencil) or marked N/A.

NOTE: It is strongly recommended that the applicant be familiar with the HDC guidelines, *Building with Nantucket in Mind*, prior to submittal of application. Please see other side for submittal requirements. Incomplete applications will not be reviewed by the HDC.

This is a contractual agreement and must be filled out in ink. An application is hereby made for issuance of a Certificate of Appropriateness under Chapter 395 of the Acts and Resolves of Mass., 1970, for proposed work as described herein and on plans, drawings and photographs accompanying this application and made a part hereof by reference.

The certificate is valid for three years from date of issuance. No structure may differ from the approved application. Violation may impede issuance of Certificate of Occupancy.

PROPERTY DESCRIPTION

TAX MAP N°: 69 PARCEL N°: 357
 Street & Number of Proposed Work: 20 Tomatauk Road
 Owner of record: CLARK BROTHERS REALTY LLC
 Mailing Address: 2 GREENLEAF AVE PMB 194
NANTUCKET MA 02554
 Contact Phone #: _____ E-mail: _____

AGENT INFORMATION (if applicable)

Name: LINK PERMITS & DESIGN
 Mailing Address: PO BOX 1161
NANTUCKET MA 02554
 Contact Phone #: (508) 271-5665 E-mail: LINK02554@gmail.com

FOR OFFICE USE ONLY

Date application received: _____ Fee Paid: \$ _____
 Must be acted on by: _____
 Extended to: _____
 Approved: _____ Disapproved: _____
 Chairman: _____
 Member: _____
 Member: _____
 Member: _____
 Member: _____
 Member: _____
 Notes - Comments - Restrictions - Conditions

DESCRIPTION OF WORK TO BE PERFORMED

See reverse for required documentation.

- New Dwelling Addition Garage Driveway/Apron Commercial Historical Renovation Deck/Patio Steps Shed
- Color Change Fence Gate Hardscaping Move Building Demolition Revisions to previous Cert. No. 103949
- Pool (Zoning District _____) Roof Other _____

Size of Structure or Addition: Length: _____ Sq. Footage 1st floor: _____ Decks/Patio: Size: _____ 1st floor 2nd floor
 Width: _____ Sq. Footage 2nd floor: _____ Size: _____ 1st floor 2nd floor
 Sq. Footage 3rd floor: _____

Difference between existing grade and proposed finish grade: North _____ South _____ East _____ West _____
 Height of ridge above final finish grade: North _____ South _____ East _____ West _____

Additional Remarks

Historic Name: _____ REVISIONS*: 1. East Elevation change 3 single windows to 2 double doors
 Original Date: _____ (describe) 2. South Elevation REMOVE DOUBLE DOORS, ADD DOOR
 Original Builder: _____ 3. West Elevation ADD STAIRCASE, CHANGE WINDOW TO DOOR
 Is there an HDC survey form for this building attached? Yes N/A 4. North Elevation ADD DOUBLE DOORS

*Cloud on drawings and submit photographs of existing elevations.

DETAIL OF WORK TO BE PERFORMED

Foundation: Height Exposed _____ Block Block Parged Brick (type) _____ Poured Concrete Piers

Masonry Chimney: Block Parged Brick (type) _____ Other _____

Roof Pitch: Main Mass _____ /12 Secondary Mass _____ /12 Dormer _____ /12 Other _____

Roofing material: Asphalt 3-Tab Architectural

Wood (Type: Red Cedar, White Cedar, Shakes, etc.) _____

Fence: Height: _____
 Type: _____
 Length: _____

Skylights (flat only): Manufacturer _____ Rough Opening _____ Size _____ Location _____
 Manufacturer _____ Rough Opening _____ Size _____ Location _____

Gutters: Wood Aluminum Copper Leaders (material) _____

Leaders (material and size): _____

Sidewall: White cedar shingles Clapboard (exposure: _____ inches) Front Side
 Other _____

Trim: A. Wood Pine Redwood Cedar Other _____

B. Treatment Paint Natural to weather Other _____

C. Dimensions: Fascia _____ Rake _____ Soffit (Overhang) _____ Corner boards _____ Frieze _____

Window Casing _____ Door Frame _____ Columns/Posts: Round _____ Square _____

Windows*: Double Hung Casement All Wood Other _____

True Divided Lights (muntins), single pane SDL's (Simulated Divided Lights) Manufacturer _____

Doors* (type and material): TDL SDL Front W/trim Rear alt Side 6 panel

Garage Door(s): Type _____ Material _____

Hardscape materials: Driveways _____ Walkways _____ Walls _____

* Note: Complete door and window schedules are required.

COLORS

Sidewall _____ Clapboard (if applicable) _____ Roof _____
 Trim _____ Sash SANDTONE Doors SANDTONE
 Deck _____ Foundation _____ Fence _____ Shutters _____

* Attach manufacturer's color samples if color is not from HDC approval list.

I hereby authorize the agent named above to act on my behalf to make changes in the specifications or the plans contained in this application in order to bring the application into compliance with the HDC guidelines. I hereby agree to abide by and comply with the terms and conditions of this application. I hereby agree that the submission of any revisions to this application will initiate a new sixty-day review period.

Date 4.1.2016 Signature of owner of record D. Ewing as Agent Signed under penalties of perjury

2016 APR 27 AM 11:44



LAND COURT CASE # 26984
ASSESSORS MAP 65 PARCEL 10

NOTE: BUILDING FOOTPRINTS ARE TO CORNER BOARDS 4' ABOVE GROUND.

ZONING CLASSIFICATION: DISTRICT: RC-2 (RESIDENTIAL COMMERCIAL 2)
MINIMUM LOT SIZE: 5000 S.F.
MINIMUM FRONTAGE: 40'
FRONT YARD SETBACK: 10'
REAR & SIDE YARD SETBACK: 5'
MAXIMUM GROUND COVERAGE: 50%

RECORD OWNER: KENNETH C. COPPIN INC.
FO BOX 90
SAUSSETT, MA 02564

INSTRUMENT ACCURACY: TOPOGY: 0.50 ± EDM
±(2MM + 2MM)

TRaverse DATA: PRECISION: 1: 247994
ERROR OF CLC TYPE: LINEAR: 0.000"
DIRECTION: N12°00'11"W

I CERTIFY THAT THE CONDITIONS ON THE GROUND ARE THE SAME NOW AS AT THE TIME OF THE ORIGINAL SURVEY



THE ZONING BOARD DETERMINES THAT LOTS 2, 3, 4, 1000.

PROFESSIONAL LAND SURVEYOR
DATE: 11-12-10

I CERTIFY THAT AS OF THE DATE OF THIS SURVEY, THE MONUMENTS CONTROLLING THE PLATS ARE IN THE GROUND AS SHOWN AND DESCRIBED HEREON. I FURTHER CERTIFY THAT ANY ADDITIONAL MONUMENTS SHOWN HEREON HAVE BEEN SET IN ACCORDANCE WITH THE LAND COURT INSTRUCTIONS OF 2006 ± DATE OF THIS SURVEY.

PROFESSIONAL LAND SURVEYOR
DATE: 11-12-10

PLAN OF LAND
IN
NANTUCKET, MA
BEING A SUBDIVISION OF LOT 93
AS SHOWN ON LCP # 26984-5

PREPARED FOR
WB NANTUCKET HOLDINGS, LLC

SCALE: 1" = 40'
DRAWN BY: TMW

JOB NUMBER: 06-056 DATE: 11-09-2010 SHEET NUMBER: DEF-1

WELLER & ASSOCIATES
1645 PALMOUTH RD., SUITE 4C - P.O. BOX 417 CENTERVILLE, MA 02632
2 WINDY WAY, #232 NANTUCKET, MA 02554
TEL: (508) 775-0735 - FAX: (508) 775-0754
EMAIL: inquiries@wells.net

PROFESSIONAL ENGINEERS & LAND SURVEYORS




SEE ADDITIONS OR CHANGES TO THIS PLAN ON FILED WITH THE TOWN OF NANTUCKET ON 11/11/2010 IN ENGINEERING FILES 782

26984-8
LAND COURT
FEB 22 2011
FILED


NANTUCKET PLANNING BOARD
APPROVAL REQUIRED UNDER
SUBDIVISION CONTROL LAW

[Signatures]


DATE SIGNED: 11-16-2010
FILE NUMBER: 7084

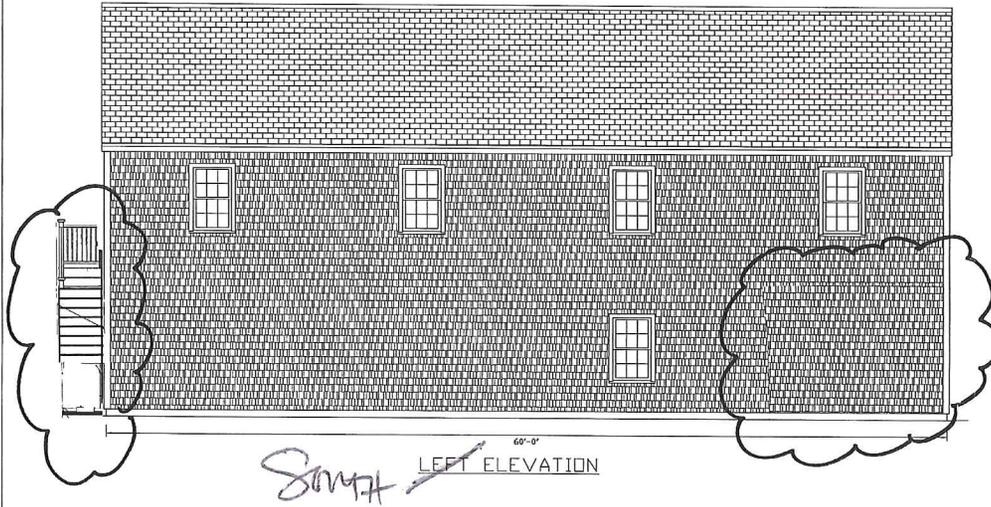


South LEFT ELEVATION 60'-0"

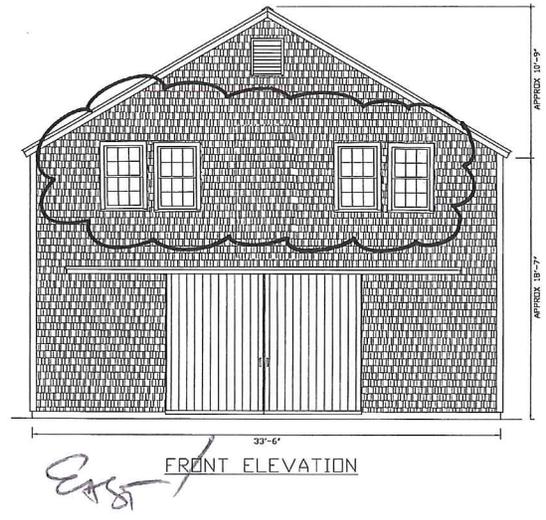

East FRONT ELEVATION 33'-6"

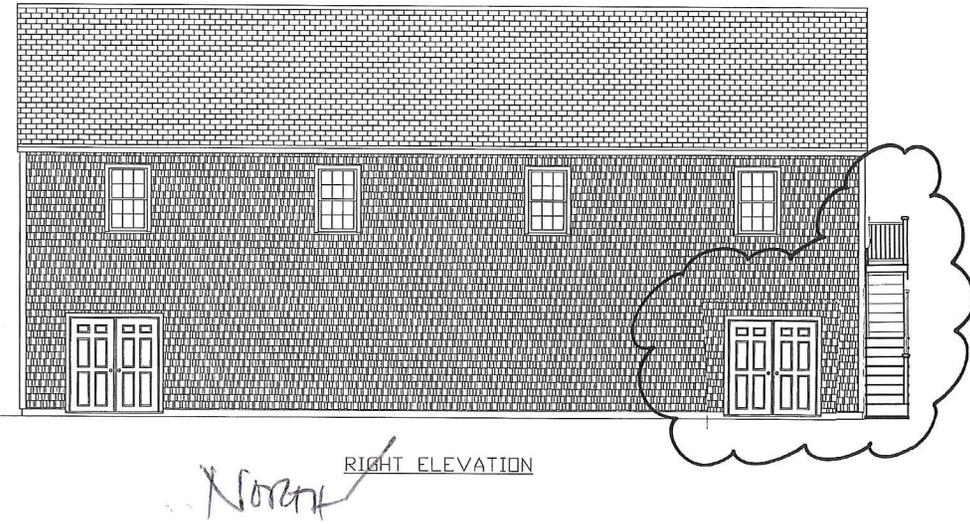

North RIGHT ELEVATION 60'-0"

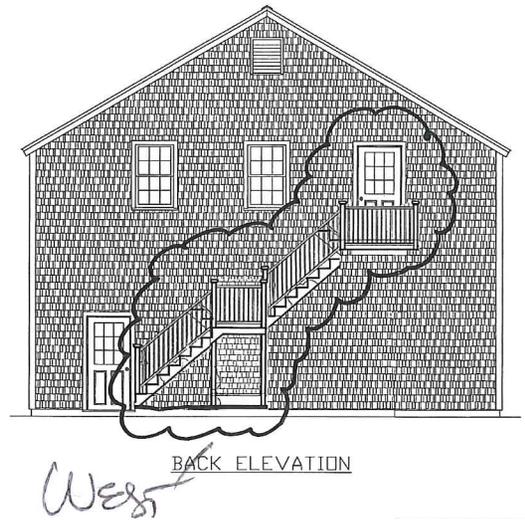

West BACK ELEVATION 33'-6"

2016 APR 27 AM 11:44

THESE PLANS ARE THE PROPERTY OF A & B LUMBER COMPANY, L.L.C. THEY MAY NOT BE REPRODUCED OR DUPLICATED. ANY USE OF THESE PLANS IS LIMITED TO THE CONDITIONS OF WRITTEN CONTRACT WITH A & B LUMBER COMPANY, L.L.C.

GERARD CLARKE
20 TIMAHAWK RD
NANTUCKET, MA 02554
PROPOSED STORAGE
(508) 280-3747

PLAN ELEVATIONS



A & B LUMBER COMPANY
FARM & COMMERCIAL BUILDINGS
129 SHEEP DAVIS ROAD
FERMOROCK, NH 03275
TEL (603) 224-7483 FAX (603) 225-7585



Todd J. Fawcett

SCALE: 1/4" = 1'-0"
DATE: 9 JULY 2015
DRAWN BY: SSH
SALES PERSON: RHA
SIZE: 33'6"x60"x20"

DRAWING NO.
A3.2
CLARKE