


CANDLE HOUSE (public) LANE

PLEASANT (public) STREET

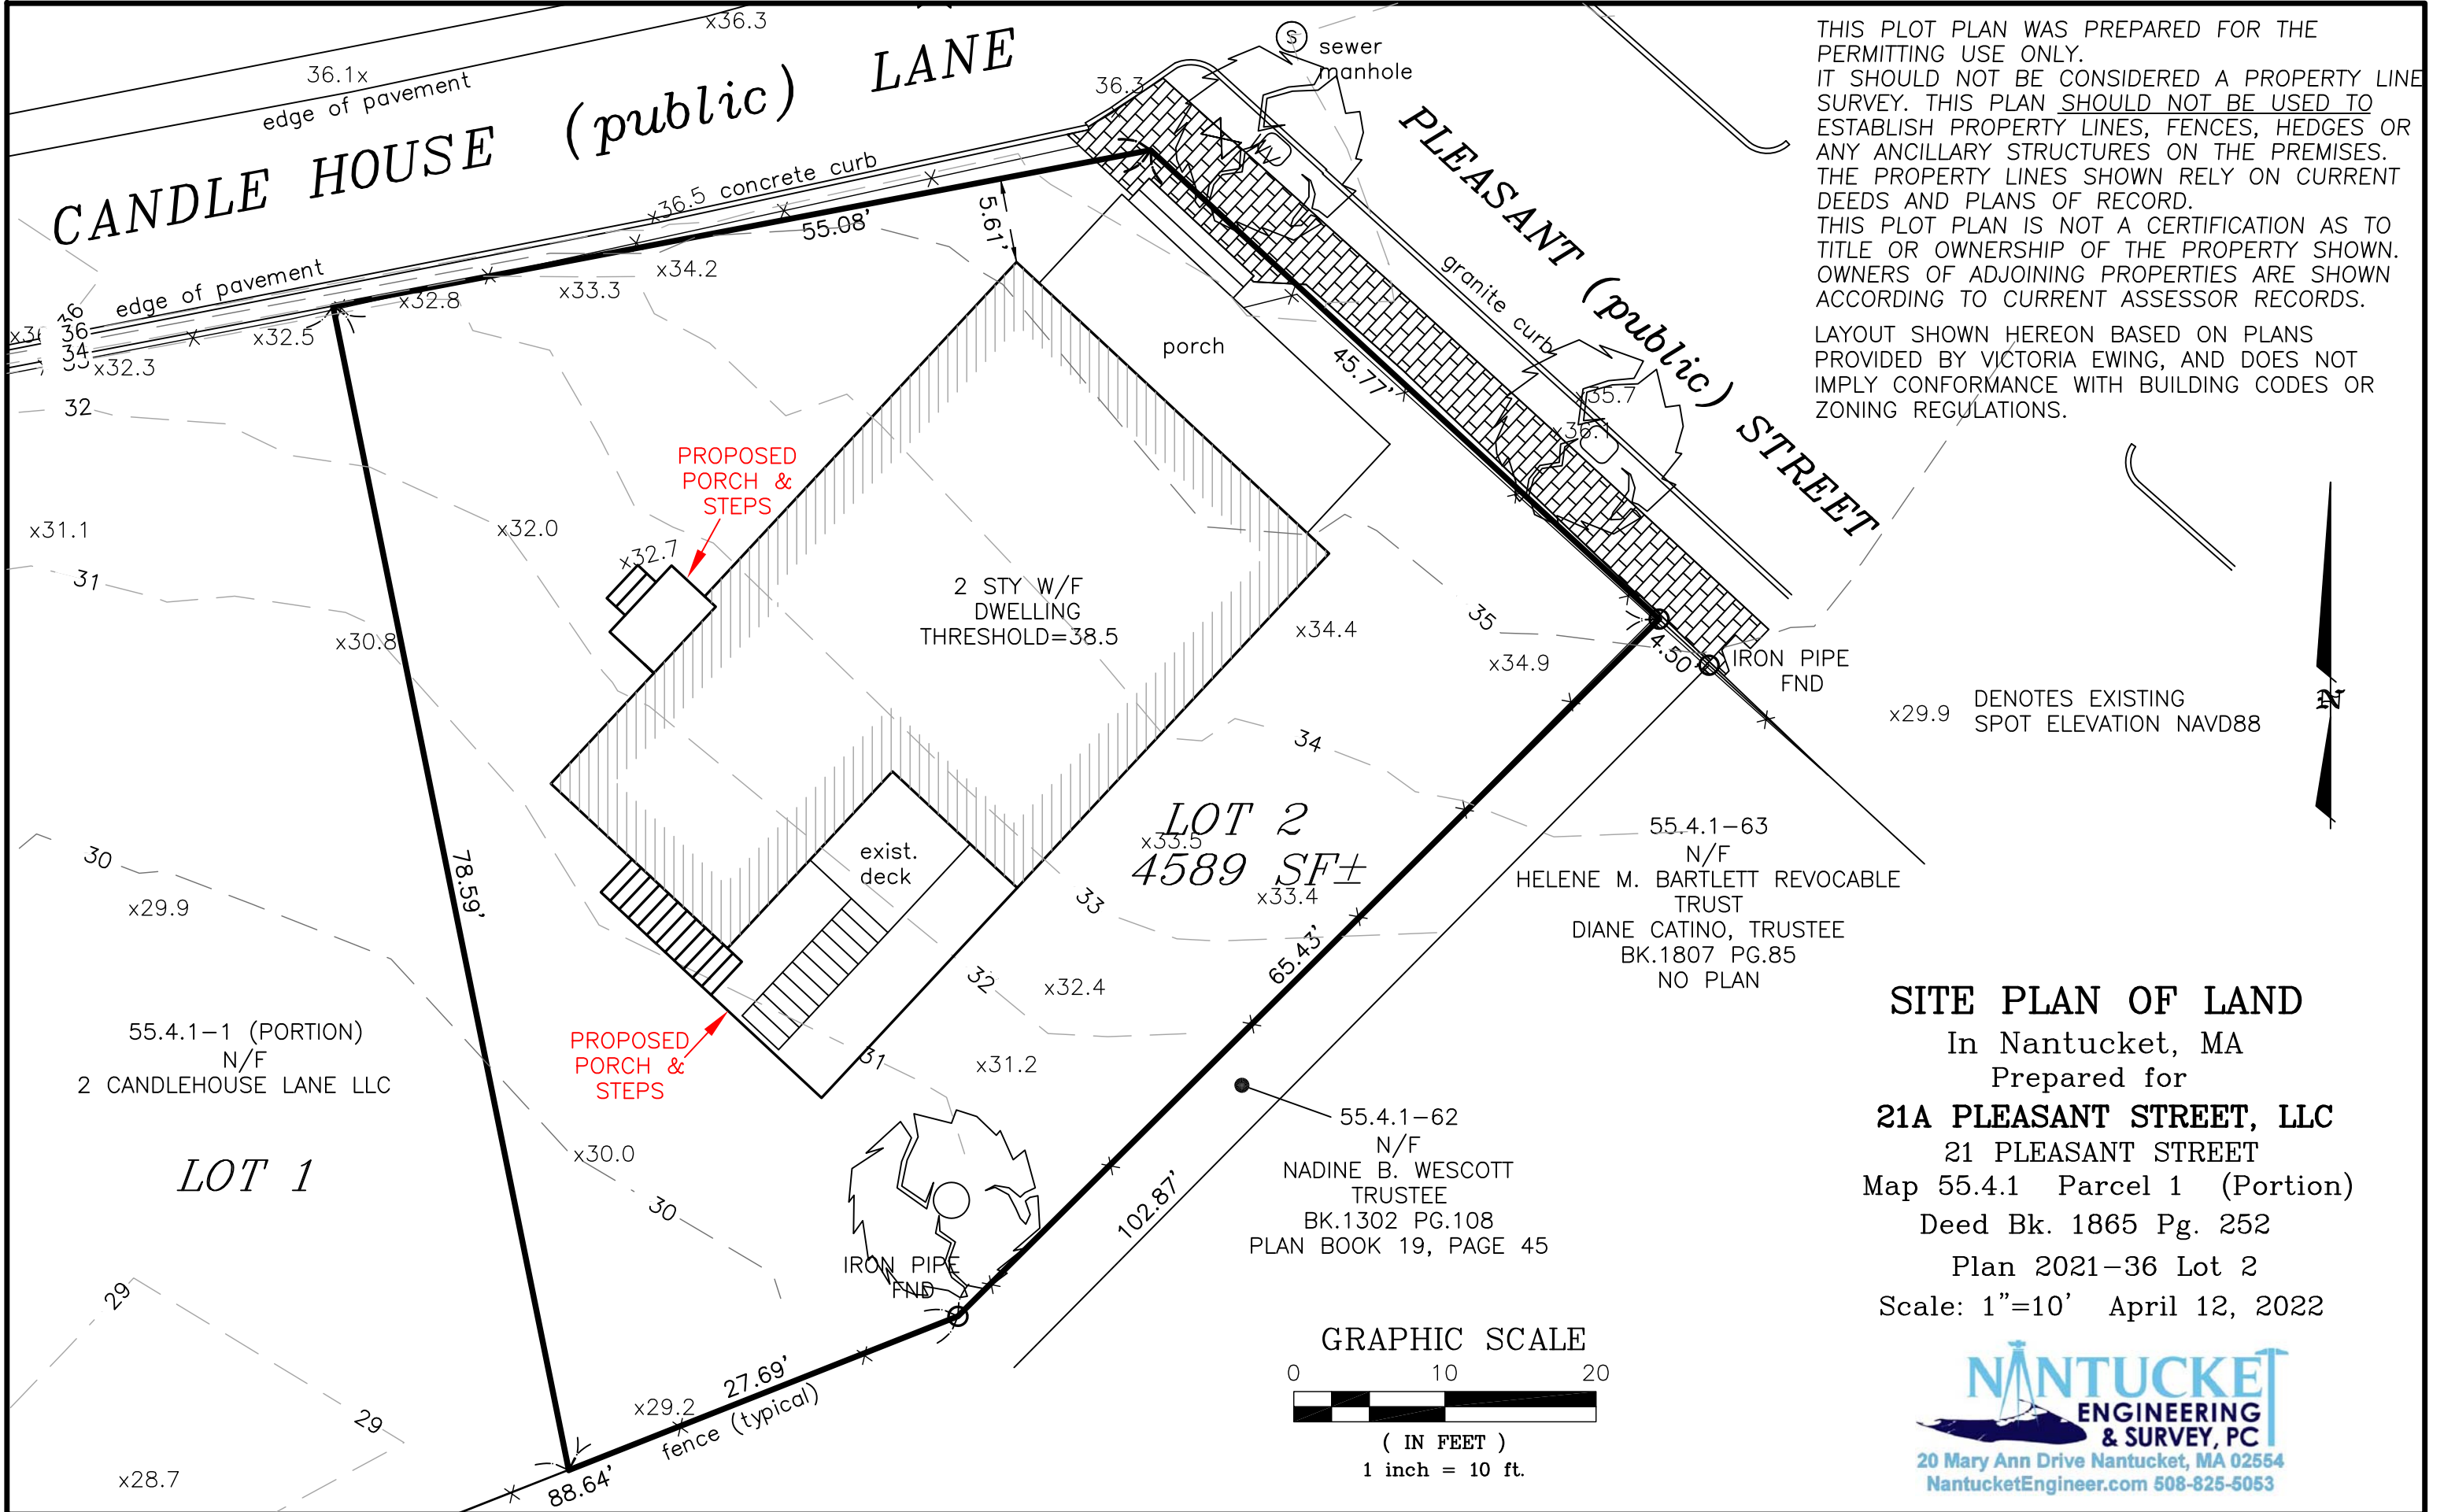

THIS PLOT PLAN WAS PREPARED FOR THE PERMITTING USE ONLY. IT SHOULD NOT BE CONSIDERED A PROPERTY LINE SURVEY. THIS PLAN SHOULD NOT BE USED TO ESTABLISH PROPERTY LINES, FENCES, HEDGES OR ANY ANCILLARY STRUCTURES ON THE PREMISES. THE PROPERTY LINES SHOWN RELY ON CURRENT DEEDS AND PLANS OF RECORD. THIS PLOT PLAN IS NOT A CERTIFICATION AS TO TITLE OR OWNERSHIP OF THE PROPERTY SHOWN. OWNERS OF ADJOINING PROPERTIES ARE SHOWN ACCORDING TO CURRENT ASSESSOR RECORDS. LAYOUT SHOWN HEREON BASED ON PLANS PROVIDED BY VICTORIA EWING, AND DOES NOT IMPLY CONFORMANCE WITH BUILDING CODES OR ZONING REGULATIONS.

x29.9 DENOTES EXISTING SPOT ELEVATION NAVD88

SITE PLAN OF LAND
In Nantucket, MA
Prepared for
21A PLEASANT STREET, LLC
21 PLEASANT STREET
Map 55.4.1 Parcel 1 (Portion)
Deed Bk. 1865 Pg. 252
Plan 2021-36 Lot 2
Scale: 1"=10' April 12, 2022

