

CERTIFICATE NO: _____

DATE ISSUED: _____

Application to the HISTORIC DISTRICT COMMISSION, Nantucket, Massachusetts, for a

CERTIFICATE OF APPROPRIATENESS for structural work.

All blanks must be filled in using BLUE OR BLACK INK (no pencil) or marked N/A.

NOTE: It is strongly recommended that the applicant be familiar with the HDC guidelines, *Building with Nantucket in Mind*, prior to submittal of application. Please see other side for submittal requirements. Incomplete applications will not be reviewed by the HDC.

This is a contractual agreement and must be filled out in ink. An application is hereby made for issuance of a Certificate of Appropriateness under Chapter 395 of the Acts and Resolves of Mass., 1970, for proposed work as described herein and on plans, drawings and photographs accompanying this application and made a part hereof by reference.

The certificate is valid for three years from date of issuance. No structure may differ from the approved application. Violation may impede issuance of Certificate of Occupancy.


PROPERTY DESCRIPTION

TAX MAP N°: 43 PARCEL N°: 312
Street & Number of Proposed Work: 5 NORTH POINT
Owner of record: CIOTORET, LLC
Mailing Address: 20 BURNELL STREET
NANTUCKET, MA 02554
Contact Phone #: _____ E-mail: _____

AGENT INFORMATION (if applicable)

Name: WATERSLAPES BY JESSE DUTTA
Mailing Address: P.O. BOX
Contact Phone #: 508.654.2622 E-mail: jess@waterslapesdesigngroup.com

FOR OFFICE USE ONLY	
Date application received: <u>3-2-16</u>	Fee Paid: \$ <u>25-</u>
Must be acted on by: <u>5-12-16</u>	
Extended to: _____	
Approved: _____	Disapproved: _____
Chairman: _____	
Member: _____	
Member: _____	
Member: _____	
Member: _____	
Notes - Comments - Restrictions - Conditions	

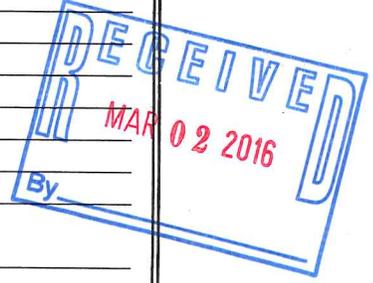

DESCRIPTION OF WORK TO BE PERFORMED

See reverse for required documentation.

- New Dwelling
- Addition
- Garage
- Driveway/Apron
- Commercial
- Historical Renovation
- Deck/Patio
- Steps
- Shed
- Color Change
- Fence
- Gate
- Hardscaping
- Move Building
- Demolition
- Revisions to previous Cert. No. _____
- Pool (Zoning District _____)
- Roof
- Other _____

Size of Structure or Addition: Length: _____ Sq. Footage 1st floor: _____ Decks/Patio: Size: _____ 1st floor 2nd floor
Width: _____ Sq. Footage 2nd floor: _____ Size: _____ 1st floor 2nd floor
Sq. Footage 3rd floor: _____

Difference between existing grade and proposed finish grade: North _____ South _____ East _____ West _____
Height of ridge above final finish grade: North _____ South _____ East _____ West _____

Additional Remarks

Historic Name: _____ REVISIONS* 1. East Elevation
Original Date: _____ (describe) 2. South Elevation walls and driveway
Original Builder: _____ 3. West Elevation
Is there an HDC survey form for this building attached? Yes N/A 4. North Elevation

*Cloud on drawings and submit photographs of existing elevations.

DETAIL OF WORK TO BE PERFORMED

Foundation: Height Exposed _____ Block Block Parged Brick (type) _____ Poured Concrete Piers
Masonry Chimney: Block Parged Brick (type) _____ Other _____
Roof Pitch: Main Mass _____/12 Secondary Mass _____/12 Dormer _____/12 Other _____

Roofing material: Asphalt: 3-Tab Architectural
 Wood (Type: Red Cedar, White Cedar, Shakes, etc.) _____
Fence: Height: _____
Type: _____
Length: _____

Skiylights (flat only): Manufacturer _____ Rough Opening _____ Size _____ Location _____
Manufacturer _____ Rough Opening _____ Size _____ Location _____

Gutters: Wood Aluminum Copper Leaders (material) _____
Leaders (material and size): _____

Sidewall: White cedar shingles _____ Clapboard (exposure: _____ inches) Front Side
 Other _____

Trim: A. Wood Pine Redwood Cedar Other _____
B. Treatment Paint Natural to weather Other _____

C. Dimensions: Fascia _____ Rake _____ Soffit (Overhang) _____ Corner boards _____ Frieze _____
Window Casing _____ Door Frame _____ Columns/Posts: Round _____ Square _____

Windows*: Double Hung Casement All Wood Other _____
 True Divided Lights (muntins), single pane SDL's (Simulated Divided Lights) Manufacturer _____

Doors* (type and material): TDL SDL Front _____ Rear _____ Side _____
Garage Door(s): Type _____ Material _____

Hardscape materials: Driveways _____ Walkways _____
Walls: NEW ENGLAND FIELDSTONE

* Note: Complete door and window schedules are required.

COLORS

Sidewall _____ Clapboard (if applicable) _____ Roof _____
Trim _____ Sash _____ Doors _____
Deck _____ Foundation _____ Fence _____ Shutters _____

* Attach manufacturer's color samples if color is not from HDC approval list.

I hereby authorize the agent named above to act on my behalf to make changes in the specifications or the plans contained in this application in order to bring the application into compliance with the HDC guidelines. I hereby agree to abide by and comply with the terms and conditions of this application. I hereby agree that the submission of any revisions to this application will initiate a new sixty-day review period.

Date 02/25/16 Signature of owner of record Ed. Toole Signed under penalties of perjury



Property Information

Property ID 43 160
Location 8 MIDDLE VALLEY RD
Owner LADYBIRD LLC



**MAP FOR REFERENCE ONLY
NOT A LEGAL DOCUMENT**

Town and County of Nantucket, MA makes no claims and no warranties, expressed or implied, concerning the validity or accuracy of the GIS data presented on this map.

Parcels updated December, 2014
Properties updated January, 2015

hdcsubmissions@nantucket-ma.gov

RECEIVED
MAR 02 2016
By

Karl Forester feather Reed Grass, *Calamagrostis x acutiflora*



Ink Berry: *Ilex glabra*




Nika Blue Hydrangea, *Hydrangea Macrocltha*



Columnar Juniper



MIDDLE VALLEY ROAD

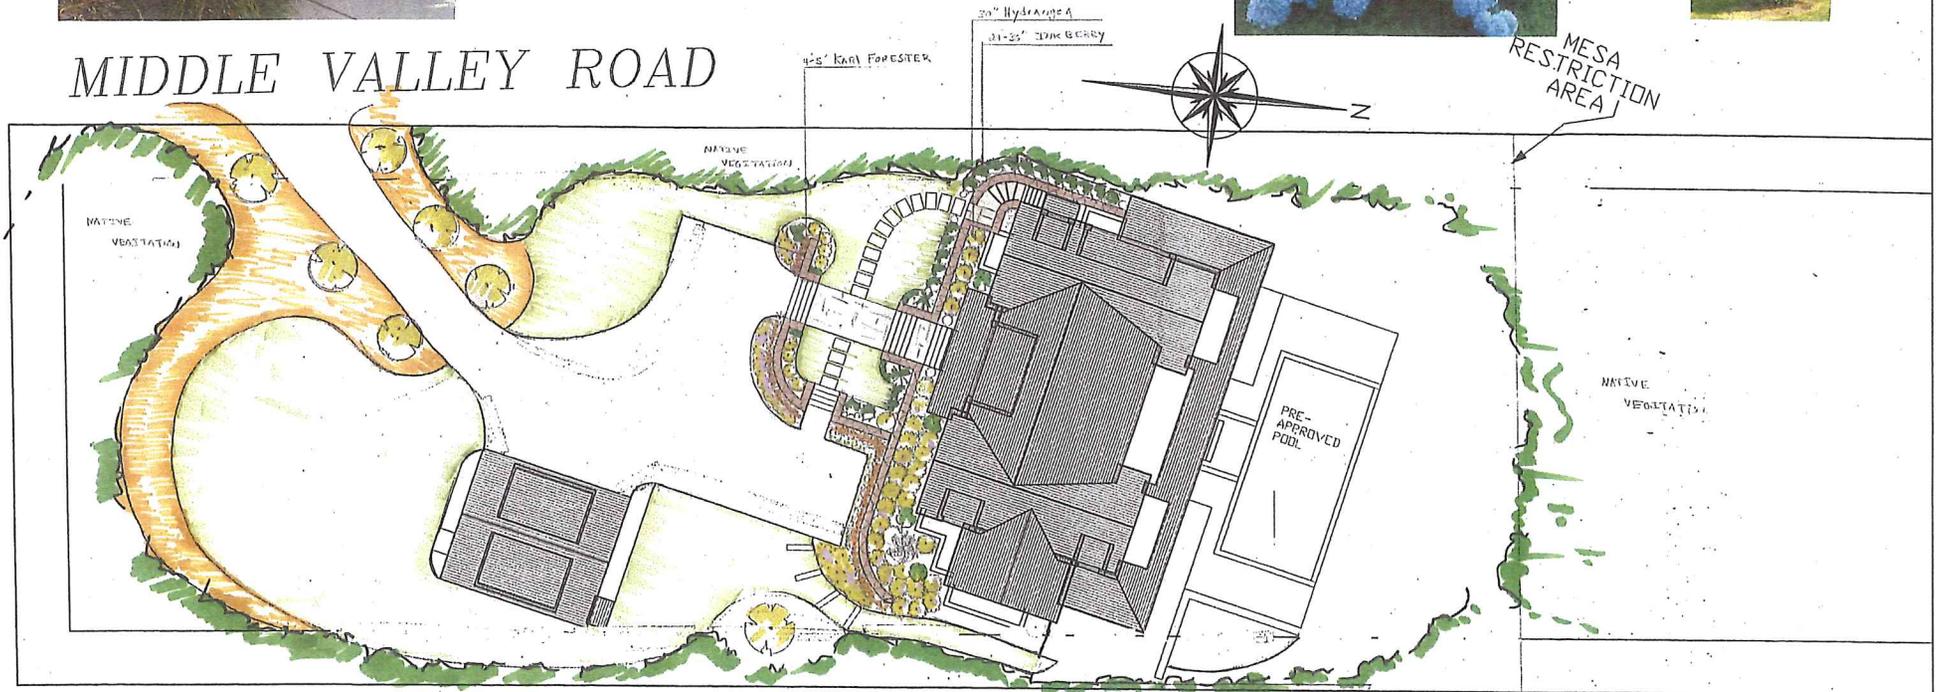

prepared for:
CLOTRET LLC

5 NORTH RD.
NANTUCKET, MA 02554

project:
POOL & LANDSCAPE
designed by:
Josse Dutra & M. Sonseverino



P.O. BOX 2578
NANTUCKET, MA 02554
NANTUCKETPOOLS.COM
508 880 2822

scale:
3/32" = 1'
date:
FEB, 11 2016

description:
PLANTINGS & LANDSCAPE
PLAN VIEW

notes:
PLANT LEGEND & SCHEDULE

C