

Application to the HISTORIC DISTRICT COMMISSION, Nantucket, Massachusetts, for a

### CERTIFICATE OF APPROPRIATENESS

for structural work.

All blanks must be filled in using BLUE OR BLACK INK (no pencil) or marked N/A.

**NOTE: It is strongly recommended that the applicant be familiar with the HDC guidelines, *Building with Nantucket in Mind*, prior to submittal of application. Please see other side for submittal requirements. Incomplete applications will not be reviewed by the HDC.**

This is a contractual agreement and must be filled out in ink. An application is hereby made for issuance of a Certificate of Appropriateness under Chapter 395 of the Acts and Resolves of Mass., 1970, for proposed work as described herein and on plans, drawings and photographs accompanying this application and made a part hereof by reference.

The certificate is valid for three years from date of issuance. No structure may differ from the approved application. Violation may impede issuance of Certificate of Occupancy.

#### PROPERTY DESCRIPTION

TAX MAP N°: 11 PARCEL N°: 29  
 Street & Number of Proposed Work: 110 Wauwinet Rd.  
 Owner of record: Lydia Palmer LLC  
 Mailing Address: 1520 33rd St. NW  
Washington DC 20007  
 Contact Phone #: \_\_\_\_\_ E-mail: \_\_\_\_\_

#### AGENT INFORMATION (if applicable)

Name: Normand Residential  
 Mailing Address: PO Box 1375  
Nantucket MA 02554  
 Contact Phone #: 728-2044 E-mail: \_\_\_\_\_

#### FOR OFFICE USE ONLY

Date application received: \_\_\_\_\_ Fee Paid: \$ \_\_\_\_\_  
 Must be acted on by: \_\_\_\_\_  
 Extended to: \_\_\_\_\_  
 Approved: \_\_\_\_\_ Disapproved: \_\_\_\_\_  
 Chairman: \_\_\_\_\_  
 Member: \_\_\_\_\_  
 Member: \_\_\_\_\_  
 Member: \_\_\_\_\_  
 Member: \_\_\_\_\_  
 Member: \_\_\_\_\_  
 Notes - Comments - Restrictions - Conditions  
 \_\_\_\_\_  
 \_\_\_\_\_  
 \_\_\_\_\_

#### DESCRIPTION OF WORK TO BE PERFORMED

See reverse for required documentation.

- New Dwelling  Addition  Garage  Driveway/Apron  Commercial  Historical Renovation  Deck/Patio  Steps  Shed  
 Color Change  Fence  Gate  Hardscaping  Move Building  Demolition  Revisions to previous Cert. No. \_\_\_\_\_  
 Pool (Zoning District \_\_\_\_\_)  Roof  Other \_\_\_\_\_
- Size of Structure or Addition: Length: \_\_\_\_\_ Sq. Footage 1st floor: \_\_\_\_\_ Decks/Patio: Size: \_\_\_\_\_  1st floor  2nd floor  
 Width: \_\_\_\_\_ Sq. Footage 2nd floor: \_\_\_\_\_ Size: \_\_\_\_\_  1st floor  2nd floor  
 Sq. Footage 3rd floor: \_\_\_\_\_

Difference between existing grade and proposed finish grade: North \_\_\_\_\_ South \_\_\_\_\_ East \_\_\_\_\_ West \_\_\_\_\_  
 Height of ridge above final finish grade: North \_\_\_\_\_ South \_\_\_\_\_ East \_\_\_\_\_ West \_\_\_\_\_

#### Additional Remarks

Historic Name: \_\_\_\_\_ REVISIONS\* 1. East Elevation  
 Original Date: \_\_\_\_\_ (describe) 2. South Elevation N.T.W. gate @ driveway  
 Original Builder: \_\_\_\_\_ 3. West Elevation  
 4. North Elevation  
 Is there an HDC survey form for this building attached?  Yes  N/A  
 \*Cloud on drawings and submit photographs of existing elevations.

#### DETAIL OF WORK TO BE PERFORMED

Foundation: Height Exposed \_\_\_\_\_  Block  Block Parged  Brick (type) \_\_\_\_\_  Poured Concrete  Piers  
 Masonry Chimney:  Block Parged  Brick (type) \_\_\_\_\_  Other \_\_\_\_\_  
 Roof Pitch: Main Mass \_\_\_\_\_/12 Secondary Mass \_\_\_\_\_/12 Dormer \_\_\_\_\_/12 Other \_\_\_\_\_  
 Roofing material:  Asphalt:  3-Tab  Architectural  
 Wood (Type: Red Cedar, White Cedar, Shakes, etc.) \_\_\_\_\_  
 Skylights (flat only): Manufacturer \_\_\_\_\_ Rough Opening \_\_\_\_\_ Size \_\_\_\_\_ Location \_\_\_\_\_  
 Manufacturer \_\_\_\_\_ Rough Opening \_\_\_\_\_ Size \_\_\_\_\_ Location \_\_\_\_\_  
 Gutters:  Wood  Aluminum  Copper  Leaders (material) \_\_\_\_\_  
 Leaders (material and size): \_\_\_\_\_  
 Sidewall:  White cedar shingles \_\_\_\_\_  Clapboard (exposure: \_\_\_\_\_ inches) Front  Side   
 Other \_\_\_\_\_  
 Trim: A. Wood  Pine  Redwood  Cedar  Other \_\_\_\_\_  
 B. Treatment  Paint  Natural to weather  Other \_\_\_\_\_  
 C. Dimensions: Fascia \_\_\_\_\_ Rake \_\_\_\_\_ Soffit (Overhang) \_\_\_\_\_ Corner boards \_\_\_\_\_ Frieze \_\_\_\_\_  
 Window Casing \_\_\_\_\_ Door Frame \_\_\_\_\_ Columns/Posts: Round \_\_\_\_\_ Square \_\_\_\_\_  
 Windows\*:  Double Hung  Casement  All Wood  Other \_\_\_\_\_  
 True Divided Lights(muntins), single pane  SDL's (Simulated Divided Lights) Manufacturer \_\_\_\_\_  
 Doors\* (type and material):  TDL  SDL Front \_\_\_\_\_ Rear \_\_\_\_\_ Side \_\_\_\_\_  
 Garage Door(s): Type \_\_\_\_\_ Material \_\_\_\_\_  
 Hardscape materials: Driveways \_\_\_\_\_ Walkways \_\_\_\_\_ Walls \_\_\_\_\_

Fence: Height: \_\_\_\_\_  
 Type: \_\_\_\_\_  
 Length: \_\_\_\_\_

\* Note: Complete door and window schedules are required.

#### COLORS



Sidewall \_\_\_\_\_ Clapboard (if applicable) \_\_\_\_\_ Roof \_\_\_\_\_  
 Trim \_\_\_\_\_ Sash \_\_\_\_\_ Doors \_\_\_\_\_  
 Deck \_\_\_\_\_ Foundation \_\_\_\_\_ Fence N.T.W. Shutters \_\_\_\_\_

\* Attach manufacturer's color samples if color is not from HDC approval list.

I hereby authorize the agent named above to act on my behalf to make changes in the specifications or the plans contained in this application in order to bring the application into compliance with the HDC guidelines. I hereby agree to abide by and comply with the terms and conditions of this application. I hereby agree that the submission of any revisions to this application will initiate a new sixty-day review period.

Date: 6/18/2016 Signature of applicant: \_\_\_\_\_  
 Signature of agent: \_\_\_\_\_

*THE ARNOLD RESIDENCE*  
*110 WAUWINET ROAD*  
*NANTUCKET, MA 02554*

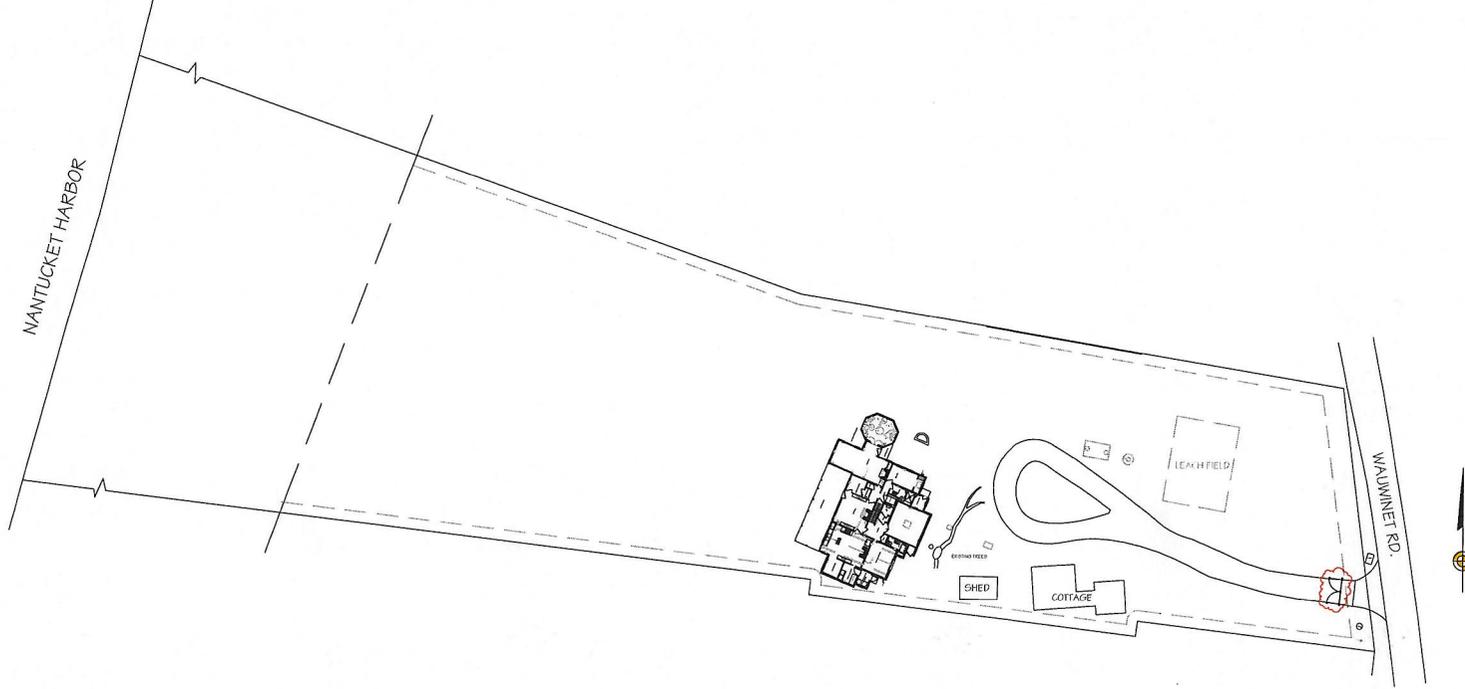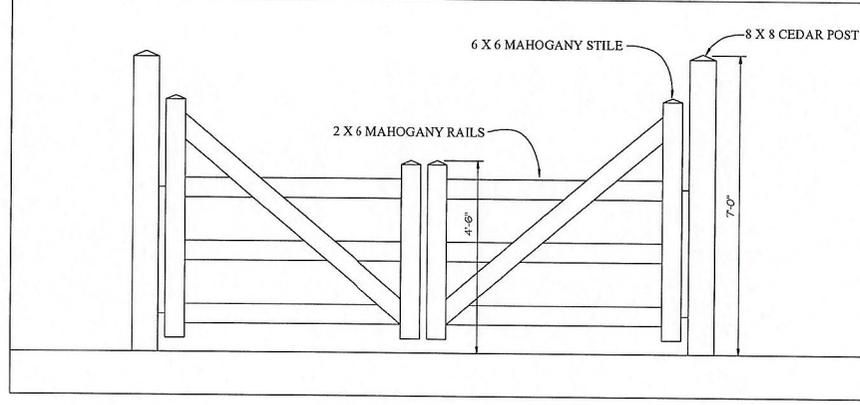

**A**

THE ARNOLD RESIDENCE  
 110 WAUWINET RD.  
 NANTUCKET, MA

M/P: 11 / 29

COVER SHEET  
 DATE: 06/29/2020  
 SCALE: AS NOTED

Professional drawings prepared in accordance with the Massachusetts State Board of Registration of Professional Engineers and Architects, Inc. No. 0000000000. All drawings are the property of Normand Residential, Inc. and shall remain the property of Normand Residential, Inc. if they are ever printed and distributed.

BENJAMIN  
**NORMAND RESIDENTIAL**  
 DESIGN, INC.  
 15 COMMERCIAL WHARF - NANTUCKET, MA 02554  
 609/238-3044 - NORMANDRESIDENTIAL.COM



110 Wouwint Rd. Driveway