


PROPOSED FRONT ELEVATION
EXISTING HOUSE OVERLAYED IN RED OVER
NEW HOUSE , FRONT DOORS ALIGNED

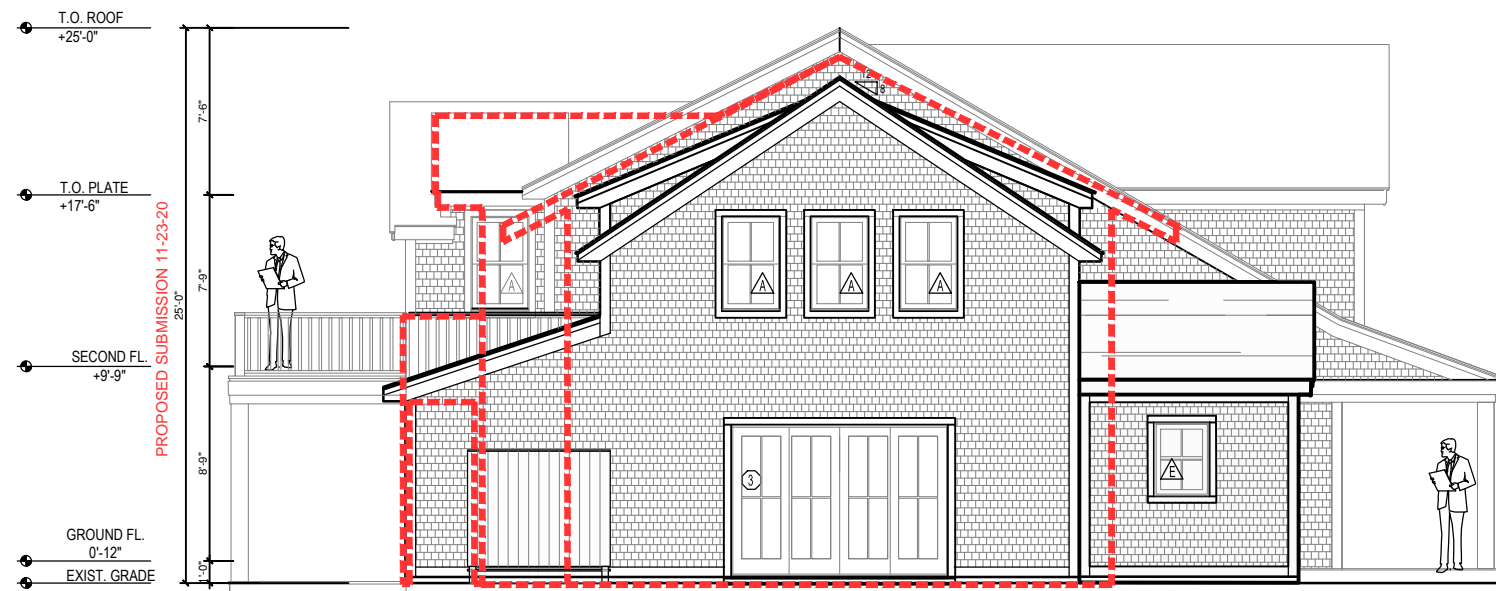

PROPOSED EAST ELEVATION
EXISTING HOUSE END WIDTH OVERLAYED IN RED OVER
NEW HOUSE , MAIN PEAKS ALIGNED

SCALE: 1/4" = 1'-0"

PICNIC ASSOC.

ISSUE DATES:

1-13-2021 HDC APPLICATION DATE
1-21-2021 HDC MEETING DATE
2-4-2021 HDC MEETING DATE REQUESTED CLARIFICATION

REVISIONS:

PRINT DATES:

1-12-2021

NEW AND EXISTING HOUSE COMPARISON
ELEVATIONS AND PLAN
6 BALTIMORE ST. MADAKET, NANTUCKET MA.
MAP 60 PARCEL 106

SV-3

