


PROPOSED TYPE OF SEWER CONNECTION SHOWN IS AS OF 3/20/17 AND IS SUBJECT TO CHANGE AS THE DESIGN PROCEEDS

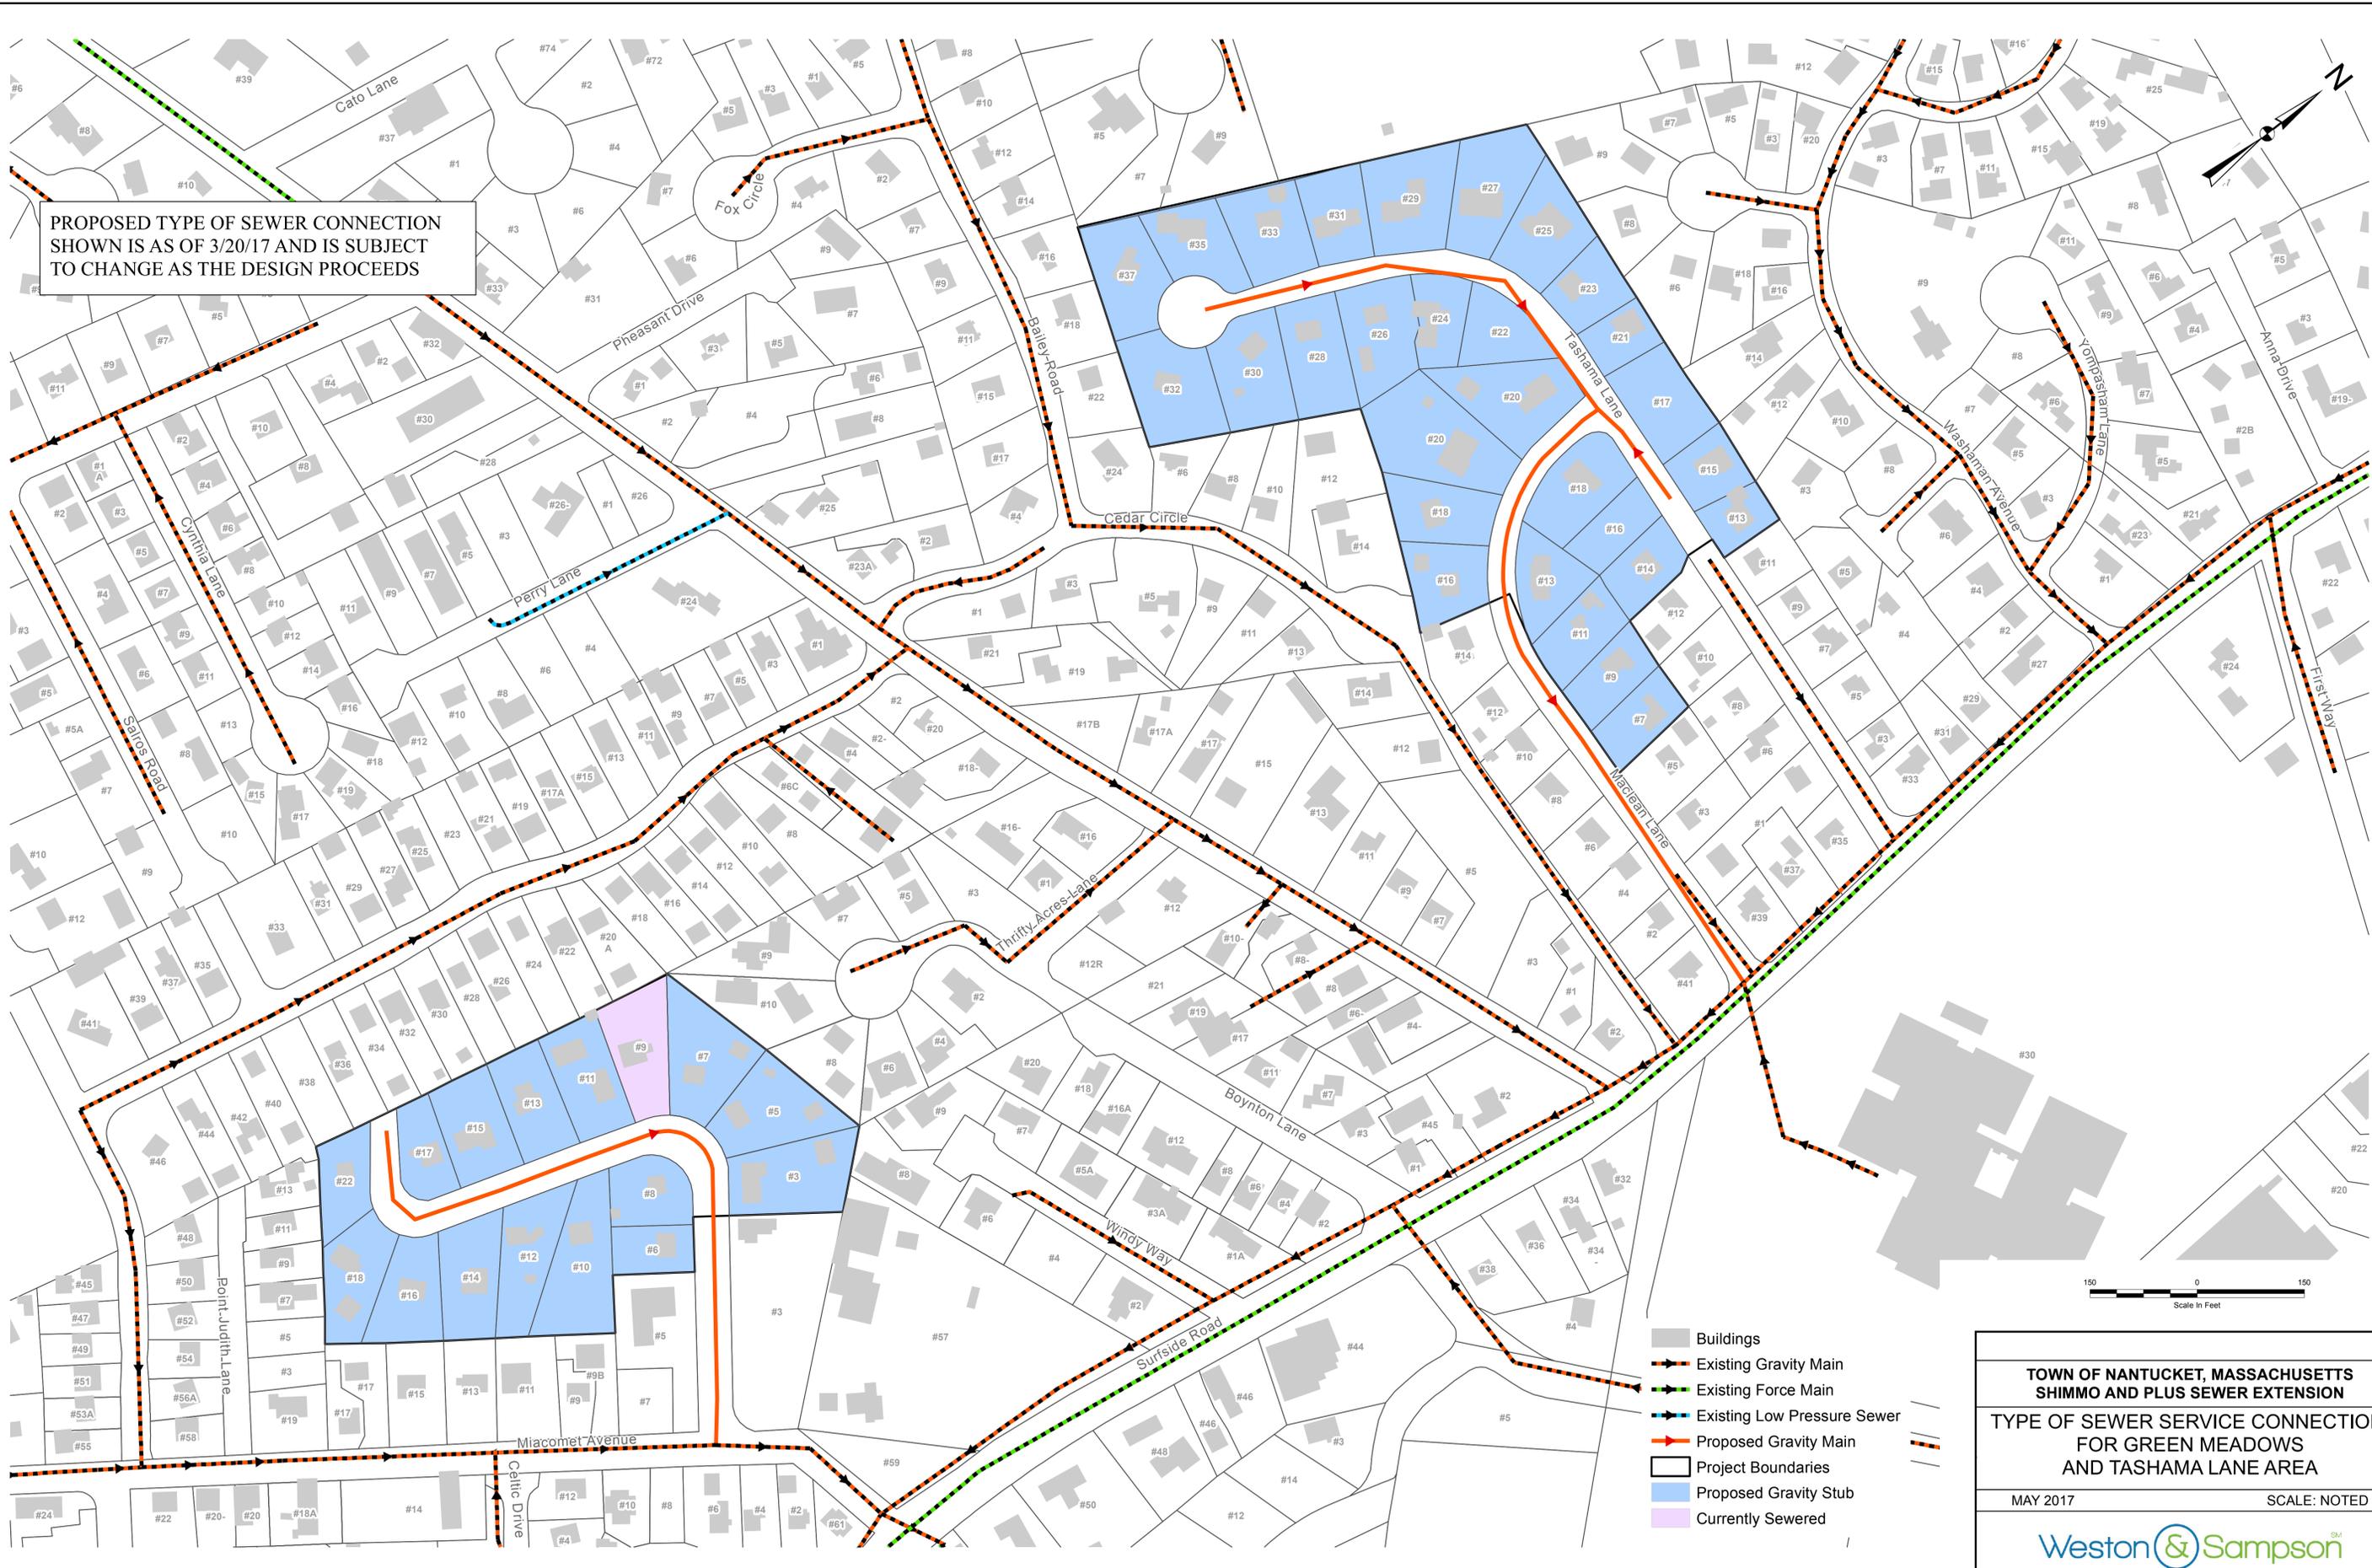

- Buildings
- Existing Gravity Main
- Existing Force Main
- Existing Low Pressure Sewer
- Proposed Gravity Main
- Project Boundaries
- Proposed Gravity Stub
- Currently Sewered

TOWN OF NANTUCKET, MASSACHUSETTS
SHIMMO AND PLUS SEWER EXTENSION

TYPE OF SEWER SERVICE CONNECTION
FOR GREEN MEADOWS
AND TASHAMA LANE AREA

MAY 2017 SCALE: NOTED