

TICCOMA GREEN

**6 FAIRGROUNDS RD
NANTUCKET, MA**





HDC REVIEW - FAIRGROUNDS BUILDING A

06/05/2018



Locus Plan

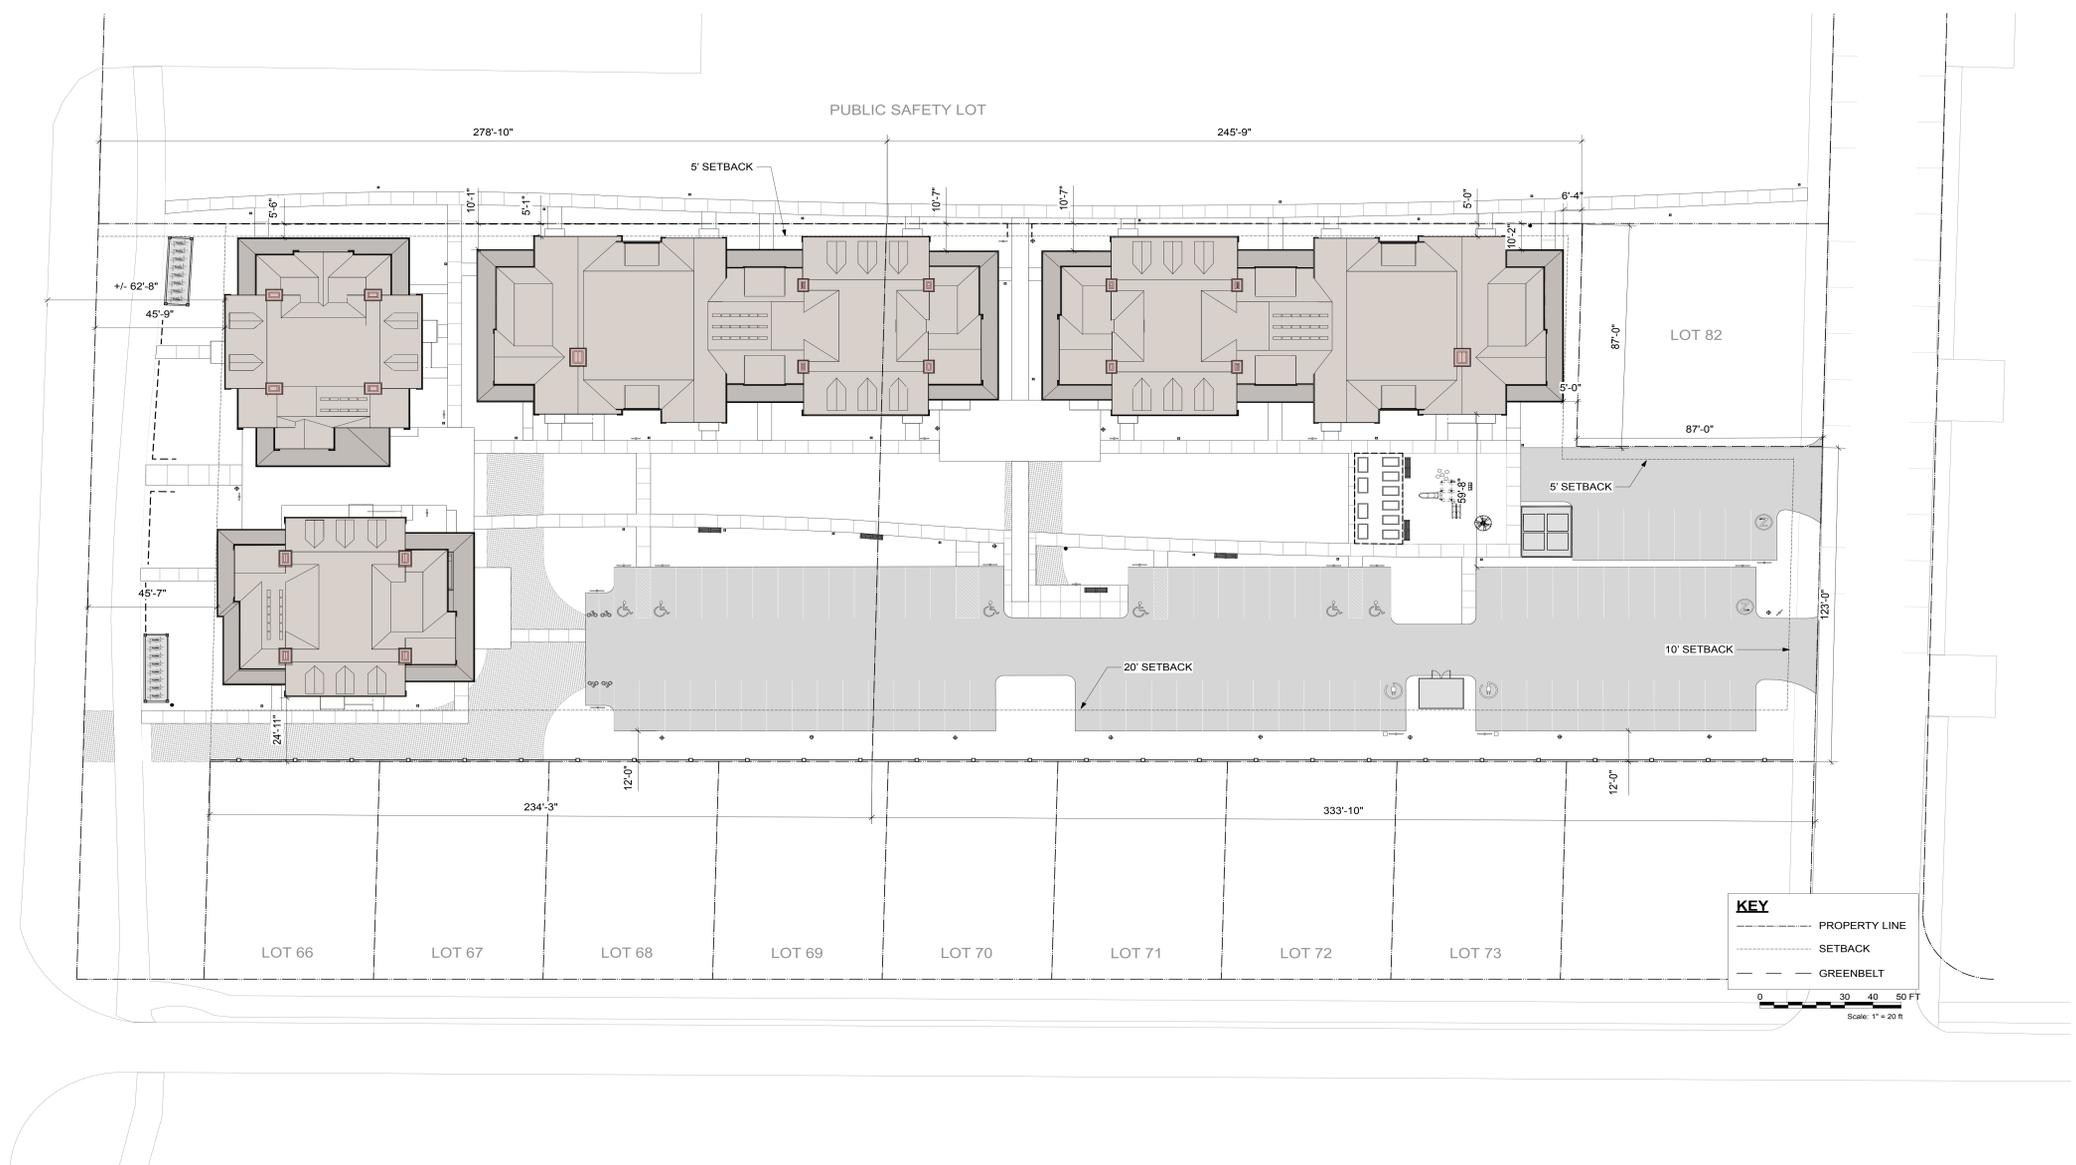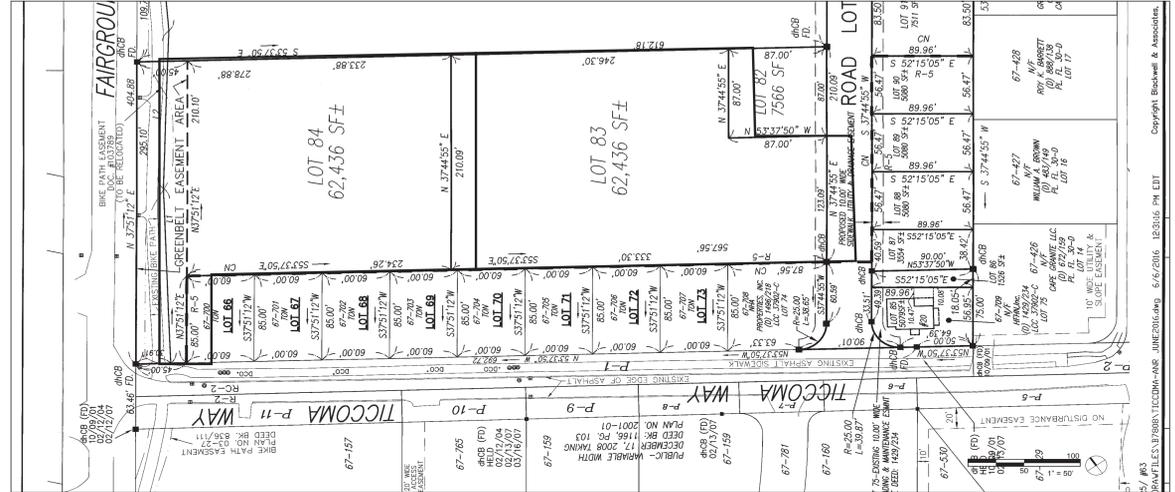

TICCOMA GREEN
 6 FAIRGROUNDS RD
 NANTUCKET, MA

SITE PLAN

06/05/2018



15 Glen Gery 53-DD Paver Brick




Community Garden



Split Rail Fence



Trash Enclosure (Fence Type)

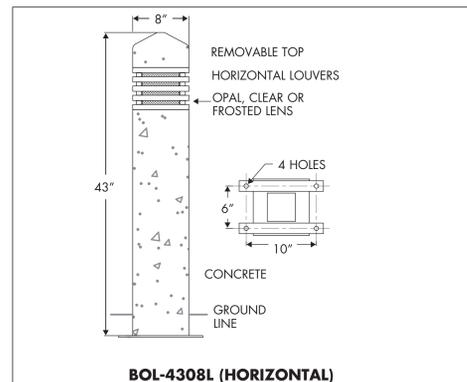

11 Bollard Light



12 Post Light



13 "Small Driftwood" Exposed Aggregate Concrete




14 Porous Asphalt



18 Grass Pave Fire Lane



- 1 Brick Terrace
- 2 Community Garden
- 3 Native Tree & Shrub
- 4 Vegetated Screening
- 5 Foundation Planting
- 6 Native Meadow
- 7 Split Rail Fence
- 8 Maintenance Shed
- 9 Trash Enclosure
- 10 Covered Bike Storage
- 11 Bollard Light
- 12 Post Light
- 13 Exposed Aggregate Concrete Pathways
- 14 Porous Asphalt
- 15 Brick Landing
- 16 Fire Hydrant
- 17 Grass Pave Fire Lane
- 18 Playground
- Zip Car Parking
- EV Car Charging Station
- Scooter Parking
- Accessible Parking

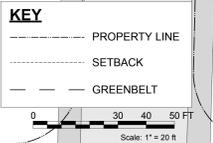


TICCOMA GREEN

6 FAIRGROUNDS RD
NANTUCKET, MA

SITE PLAN

06/05/2018

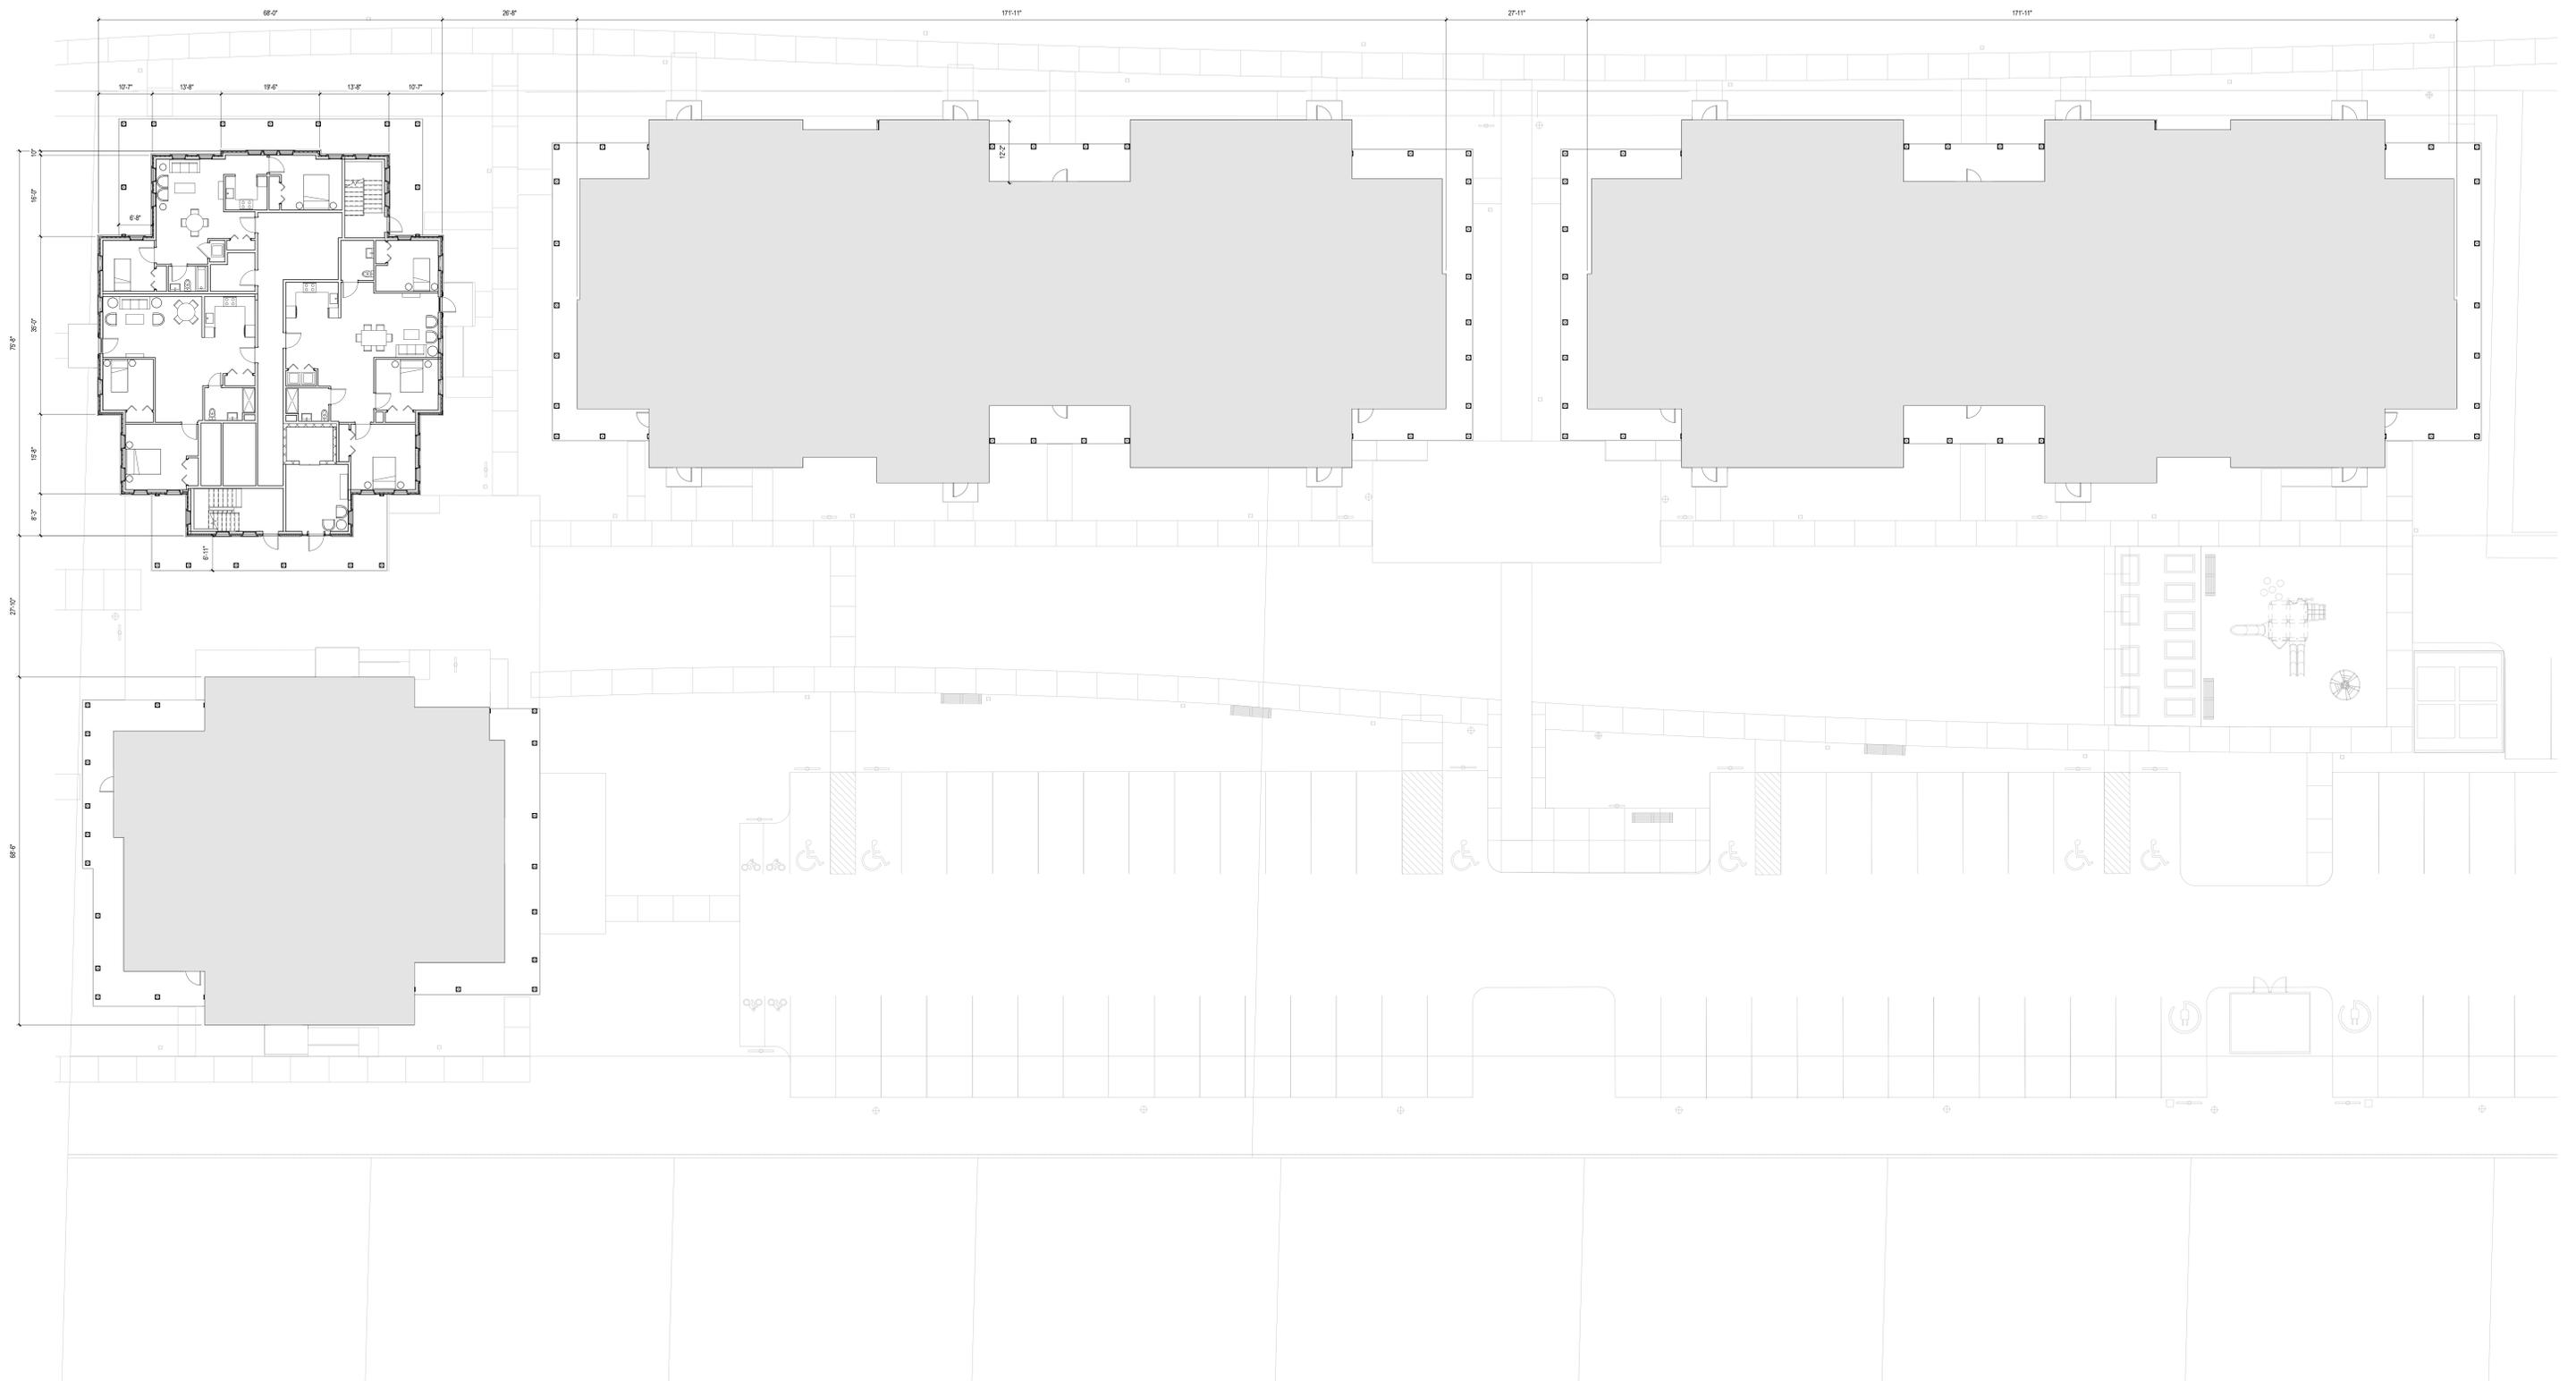


TICCOMA GREEN

6 FAIRGROUNDS RD
NANTUCKET, MA

FIRST FLOOR PLAN

06/05/2018

1" = 10'-0"

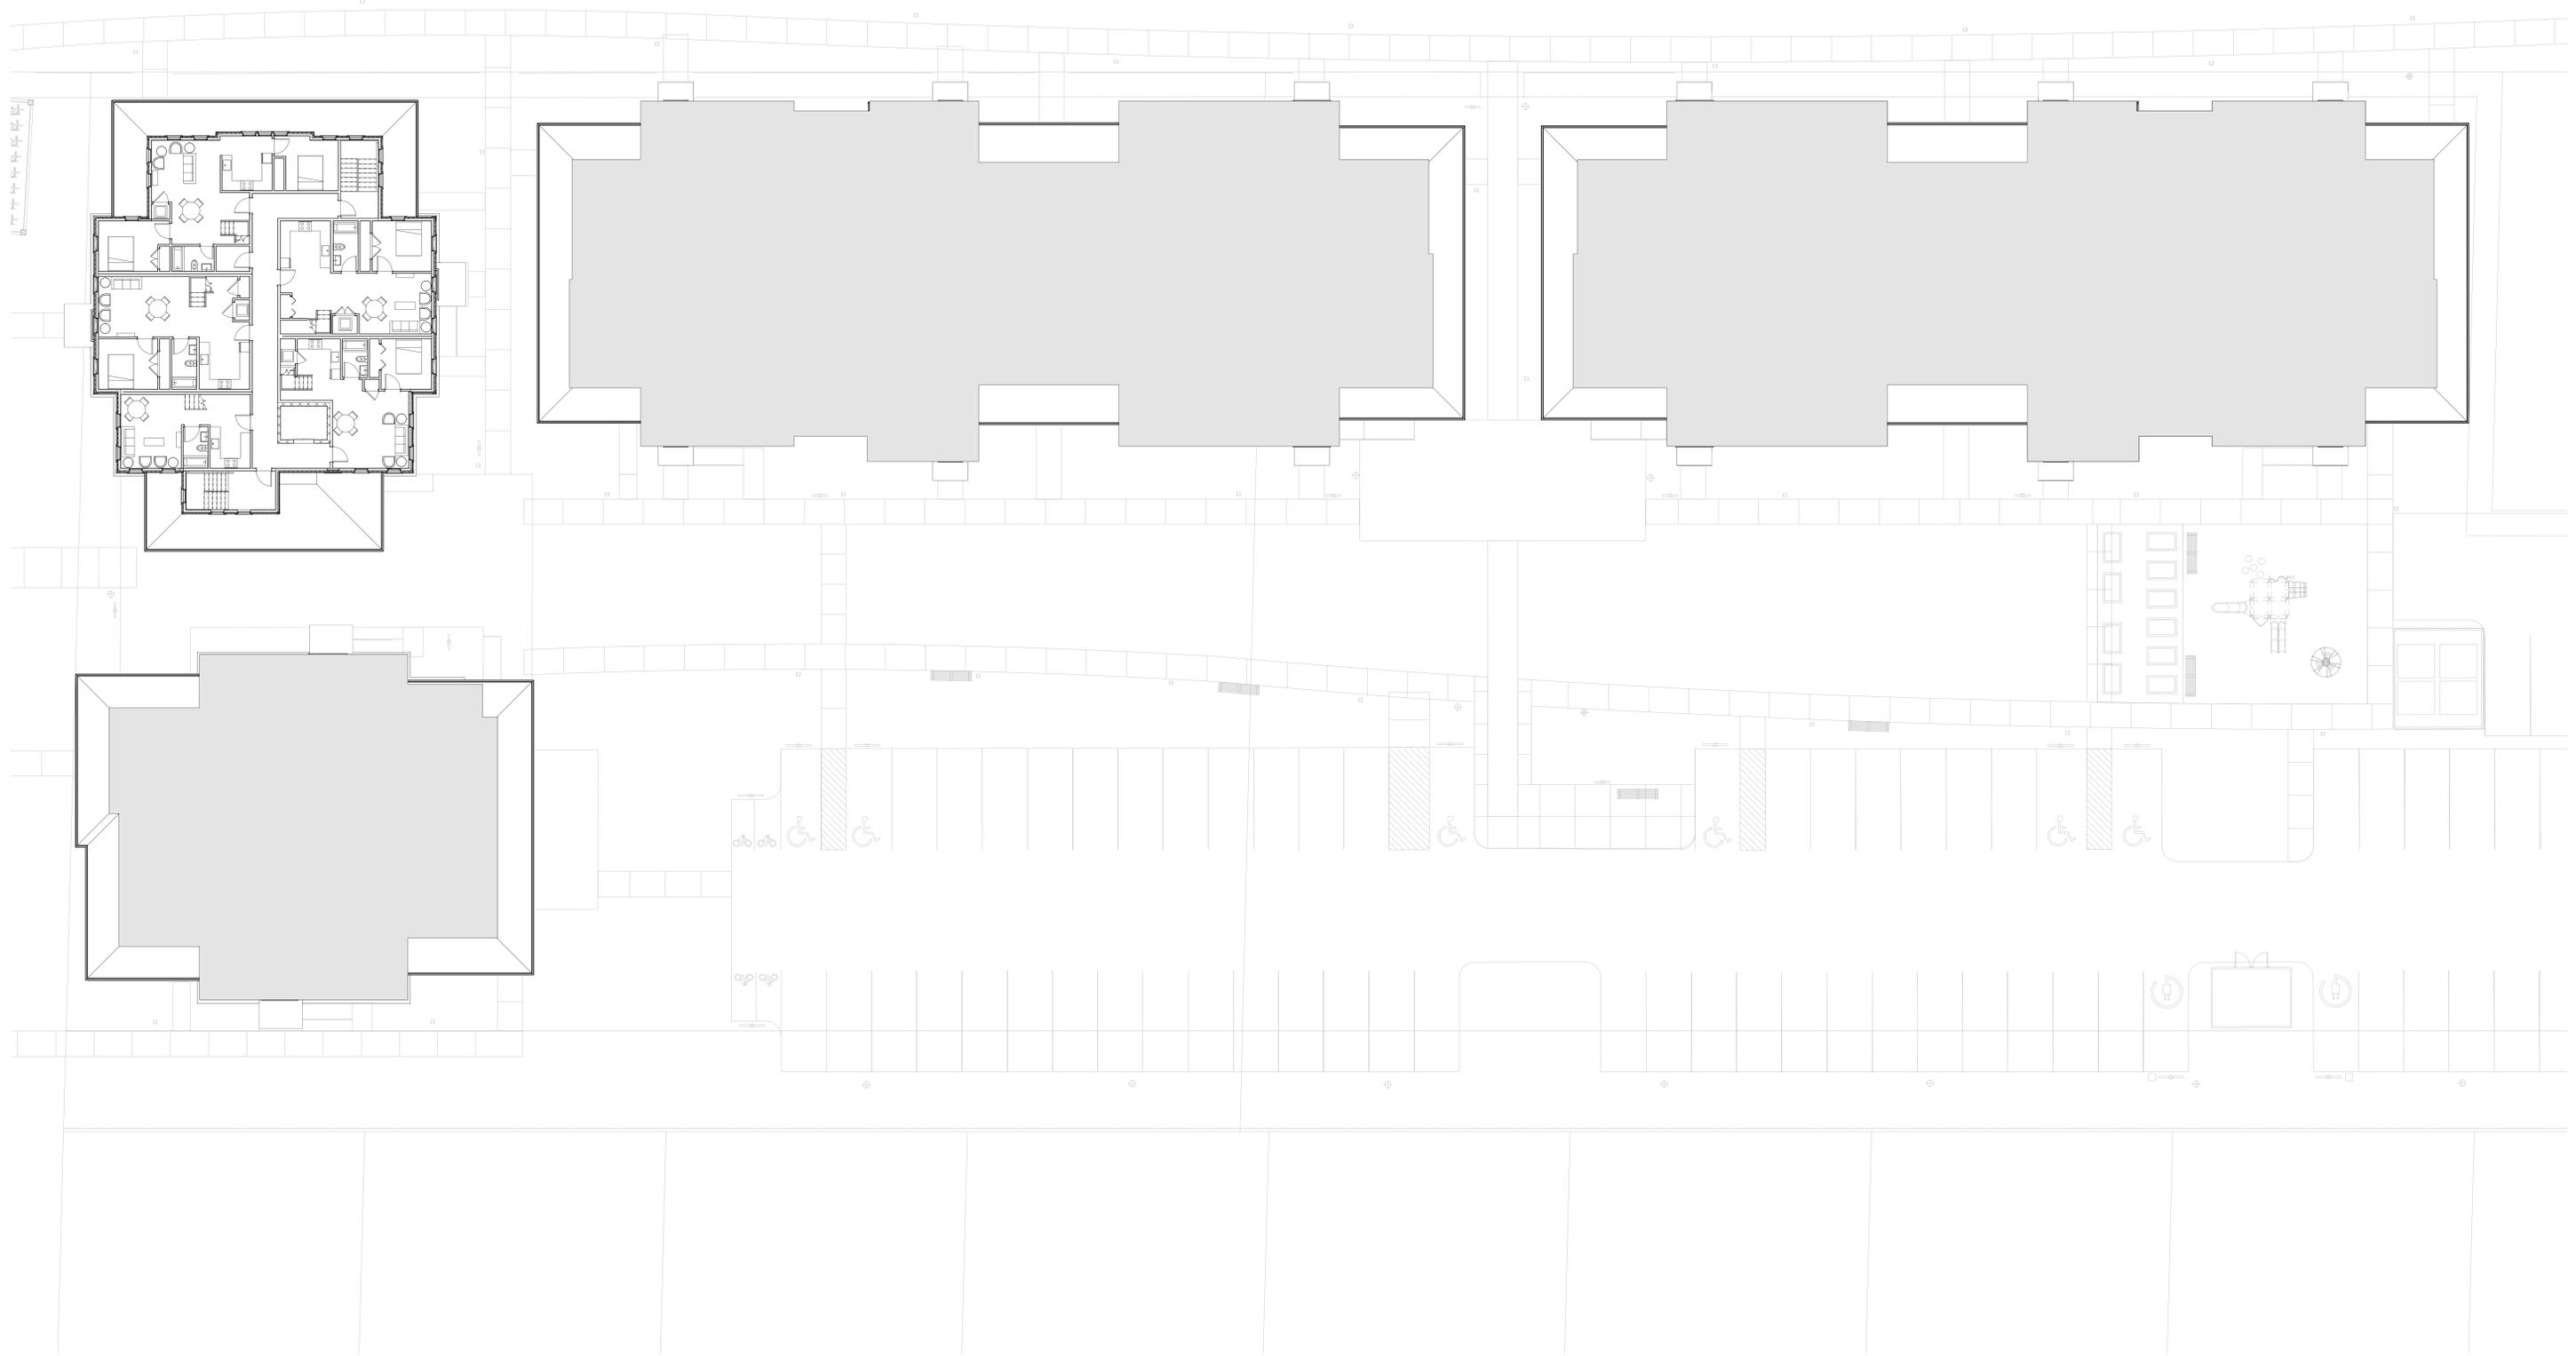



1" = 10'-0"

TICCOMA GREEN

6 FAIRGROUNDS RD
NANTUCKET, MA

SECOND FLOOR PLAN

06/05/2018

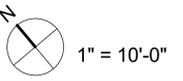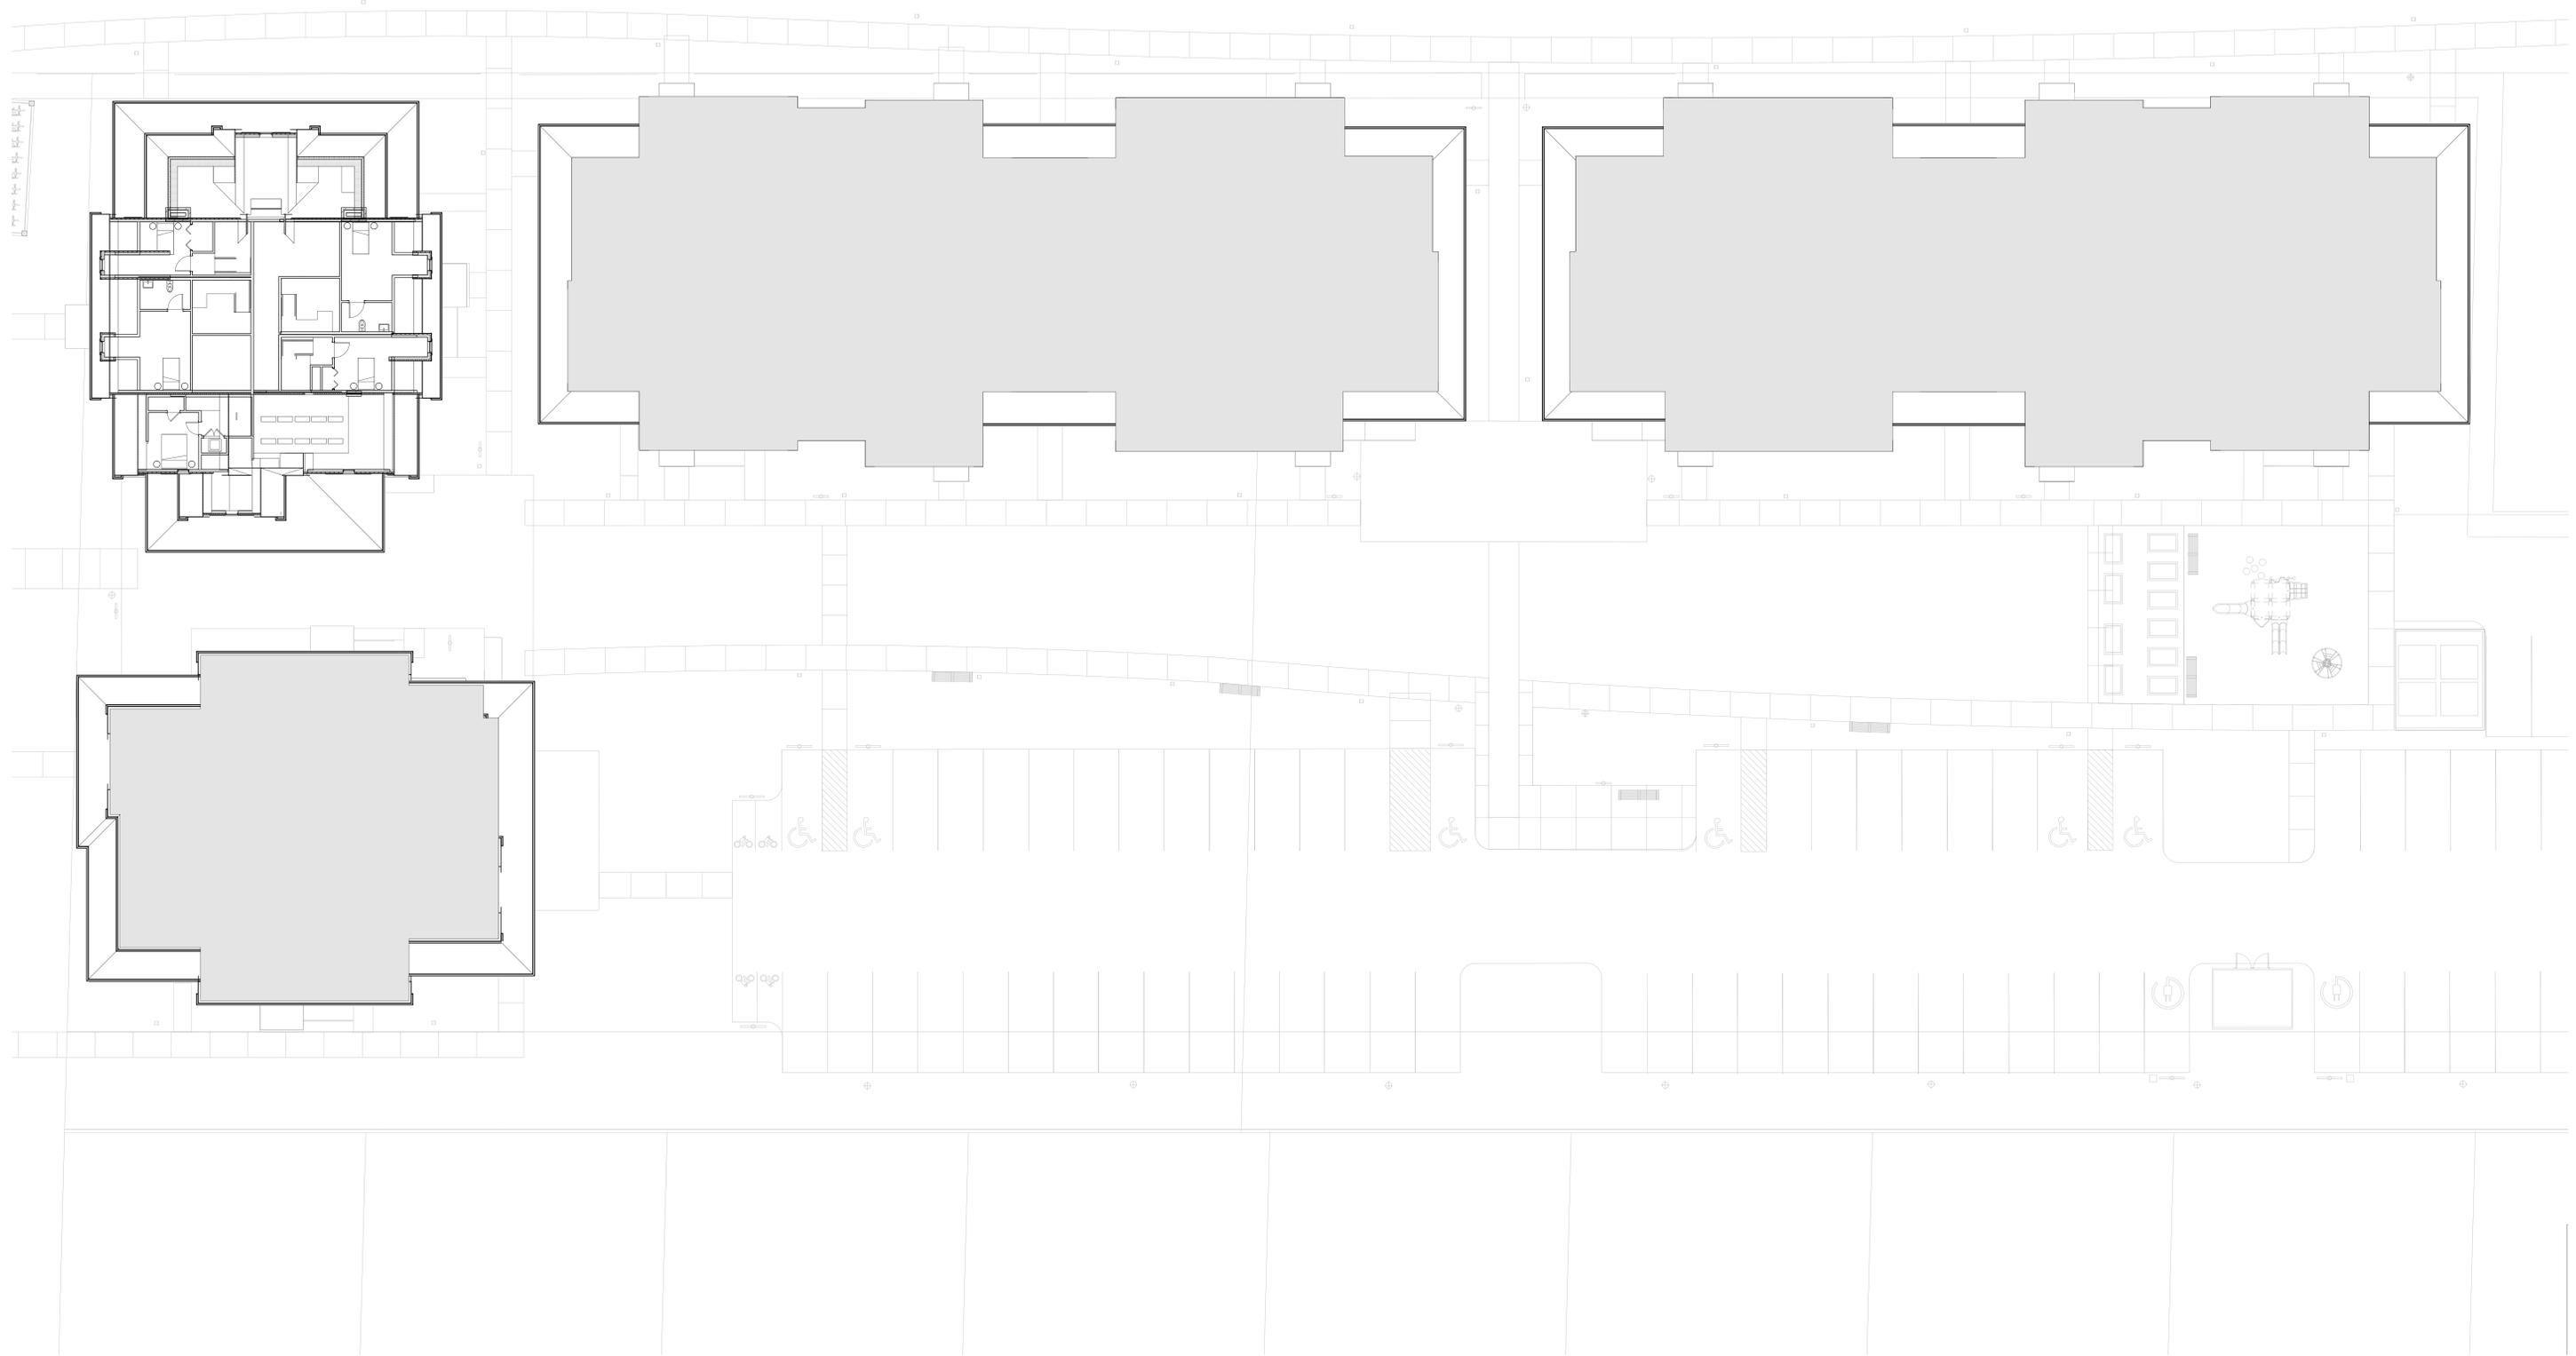

TICCOMA GREEN

6 FAIRGROUNDS RD
NANTUCKET, MA

THIRD FLOOR PLAN

06/05/2018








1" = 10'-0"

TICCOMA GREEN

6 FAIRGROUNDS RD
NANTUCKET, MA

ROOF PLAN

06/05/2018

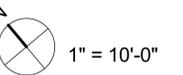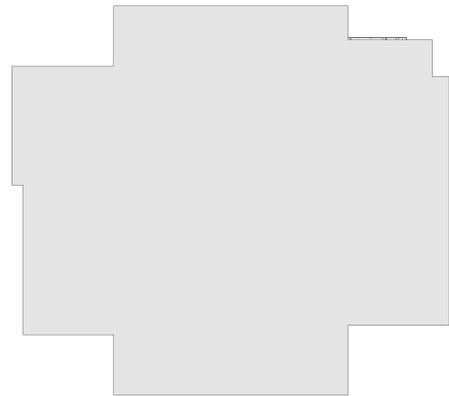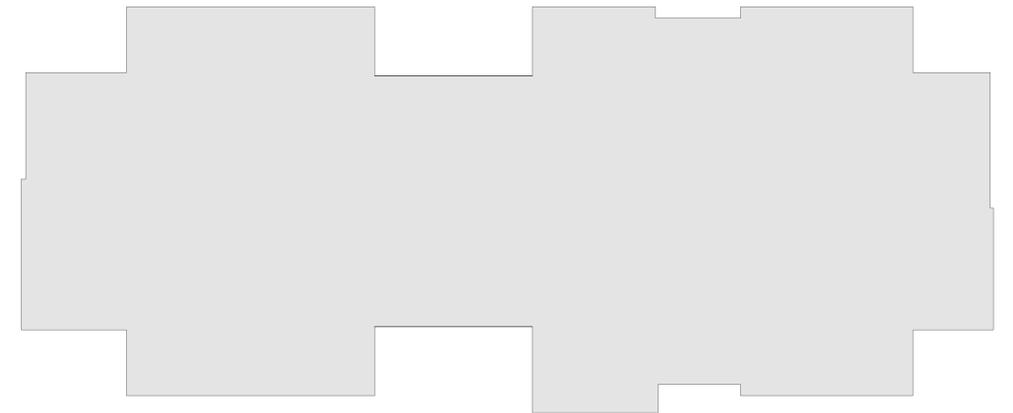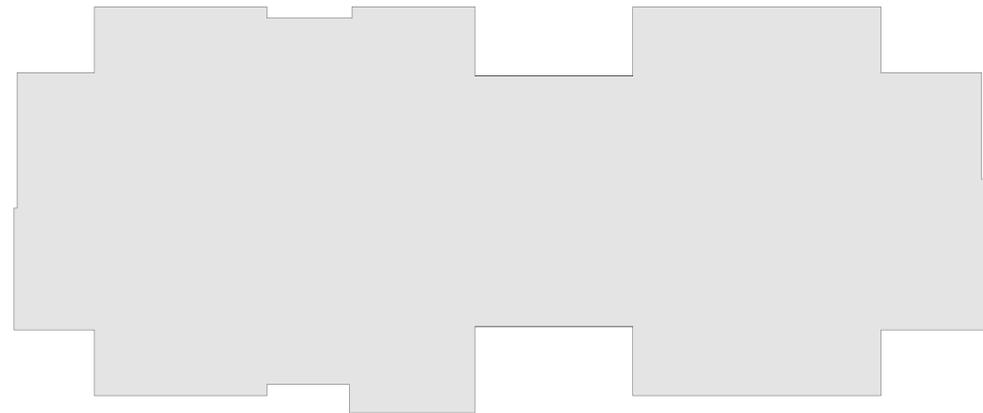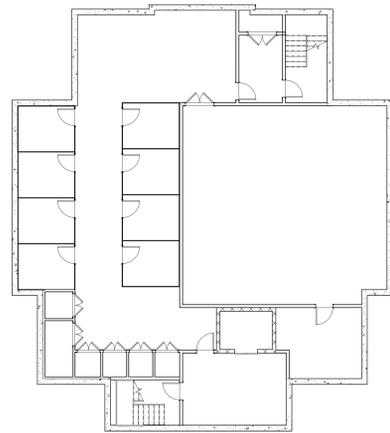

TICCOMA GREEN

6 FAIRGROUNDS RD
NANTUCKET, MA

BASEMENT PLAN

06/05/2018



PERSPECTIVE FROM FAIRGROUNDS ROAD



PERSPECTIVE FROM FAIRGROUNDS ROAD



FAIRGROUNDS BUILDING A

FAIRGROUNDS BUILDING B

1/4" = 1'-0"

TICCOMA GREEN

FAIRGROUNDS ROAD ELEVATION

6 FAIRGROUNDS RD
NANTUCKET, MA

06/05/2018




3 FAIRGROUNDS A EAST
SCALE: 1/4" = 1'-0"



2 FAIRGROUNDS A NORTH
SCALE: 1/4" = 1'-0"



1 FAIRGROUNDS A WEST
SCALE: 1/4" = 1'-0"

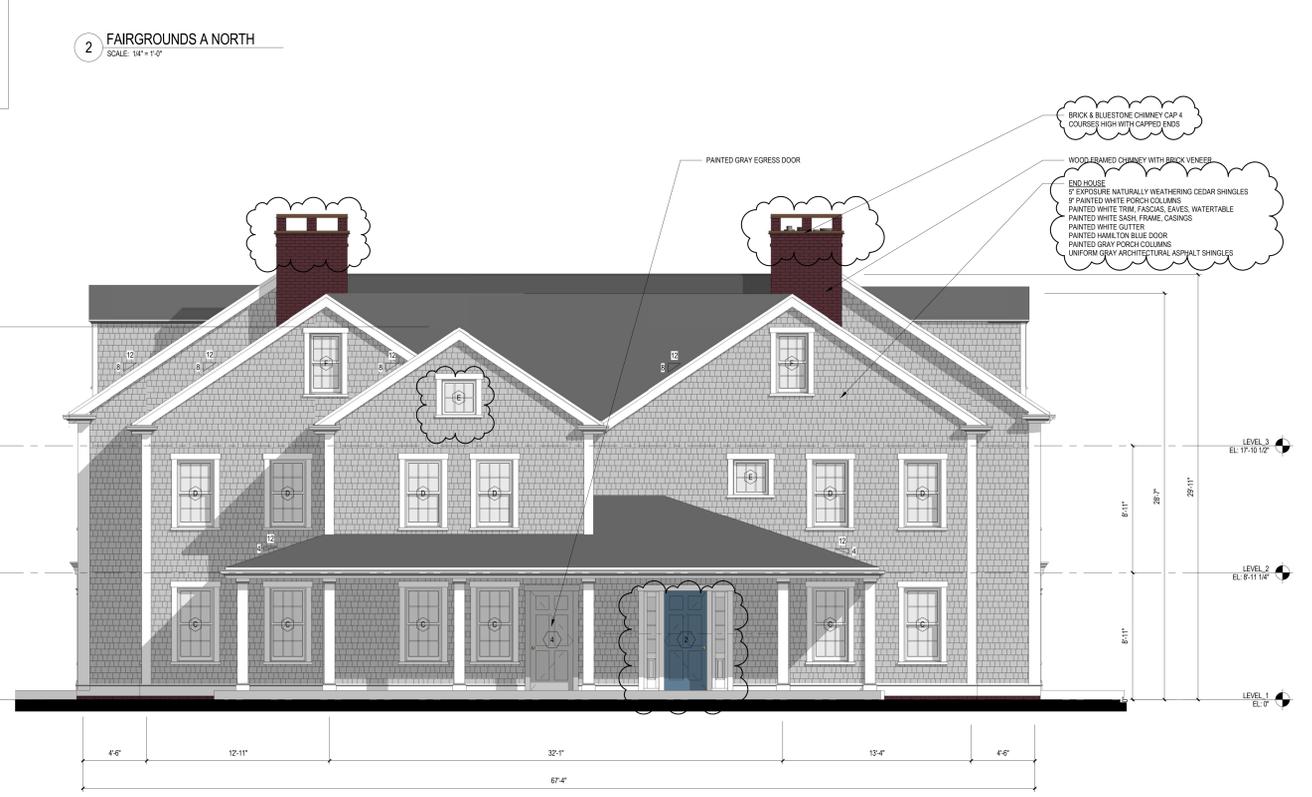


4 FAIRGROUNDS A SOUTH
SCALE: 1/4" = 1'-0"

A

MARK	WIDTH	HEIGHT	NOTES
1	3'-0"	7'-0"	SINGLE DOOR
2	3'-0"	7'-0"	WITH SIDELIGHTS
3	3'-0"	7'-0"	WITH SIDELIGHTS
4	3'-0"	7'-0"	EGRESS
5	3'-0"	7'-0"	WITH TRANSOM

TYPE	Window Type	Width	Height	Notes
A	Double Hung	2'-11 1/2"	5'-9"	
B	Double Hung	2'-11 1/2"	5'-2 1/2"	
C	Double Hung	2'-7 1/2"	5'-3"	
D	Double Hung	2'-7 1/2"	4'-10"	
E	FIXED	2'-6"	2'-6"	
F	Double Hung	2'-3 1/2"	4'-3 1/2"	
G	Double Hung	2'-9"	5'-6"	
H	Double Hung	2'-9"	5'-2"	
I	Double Hung	1'-11 1/2"	3'-11 1/2"	With Check-Rail
J	CASEMENT	2'-6"	2'-6"	

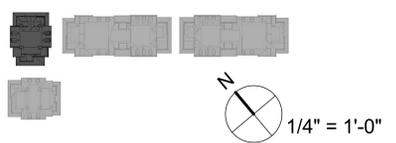

TICCOMA GREEN

6 FAIRGROUNDS RD
NANTUCKET, MA

FAIRGROUND BUILDING A ELEVATIONS

06/05/2018