


# Conceptual Improvements – 4 Corners; Alternative 1

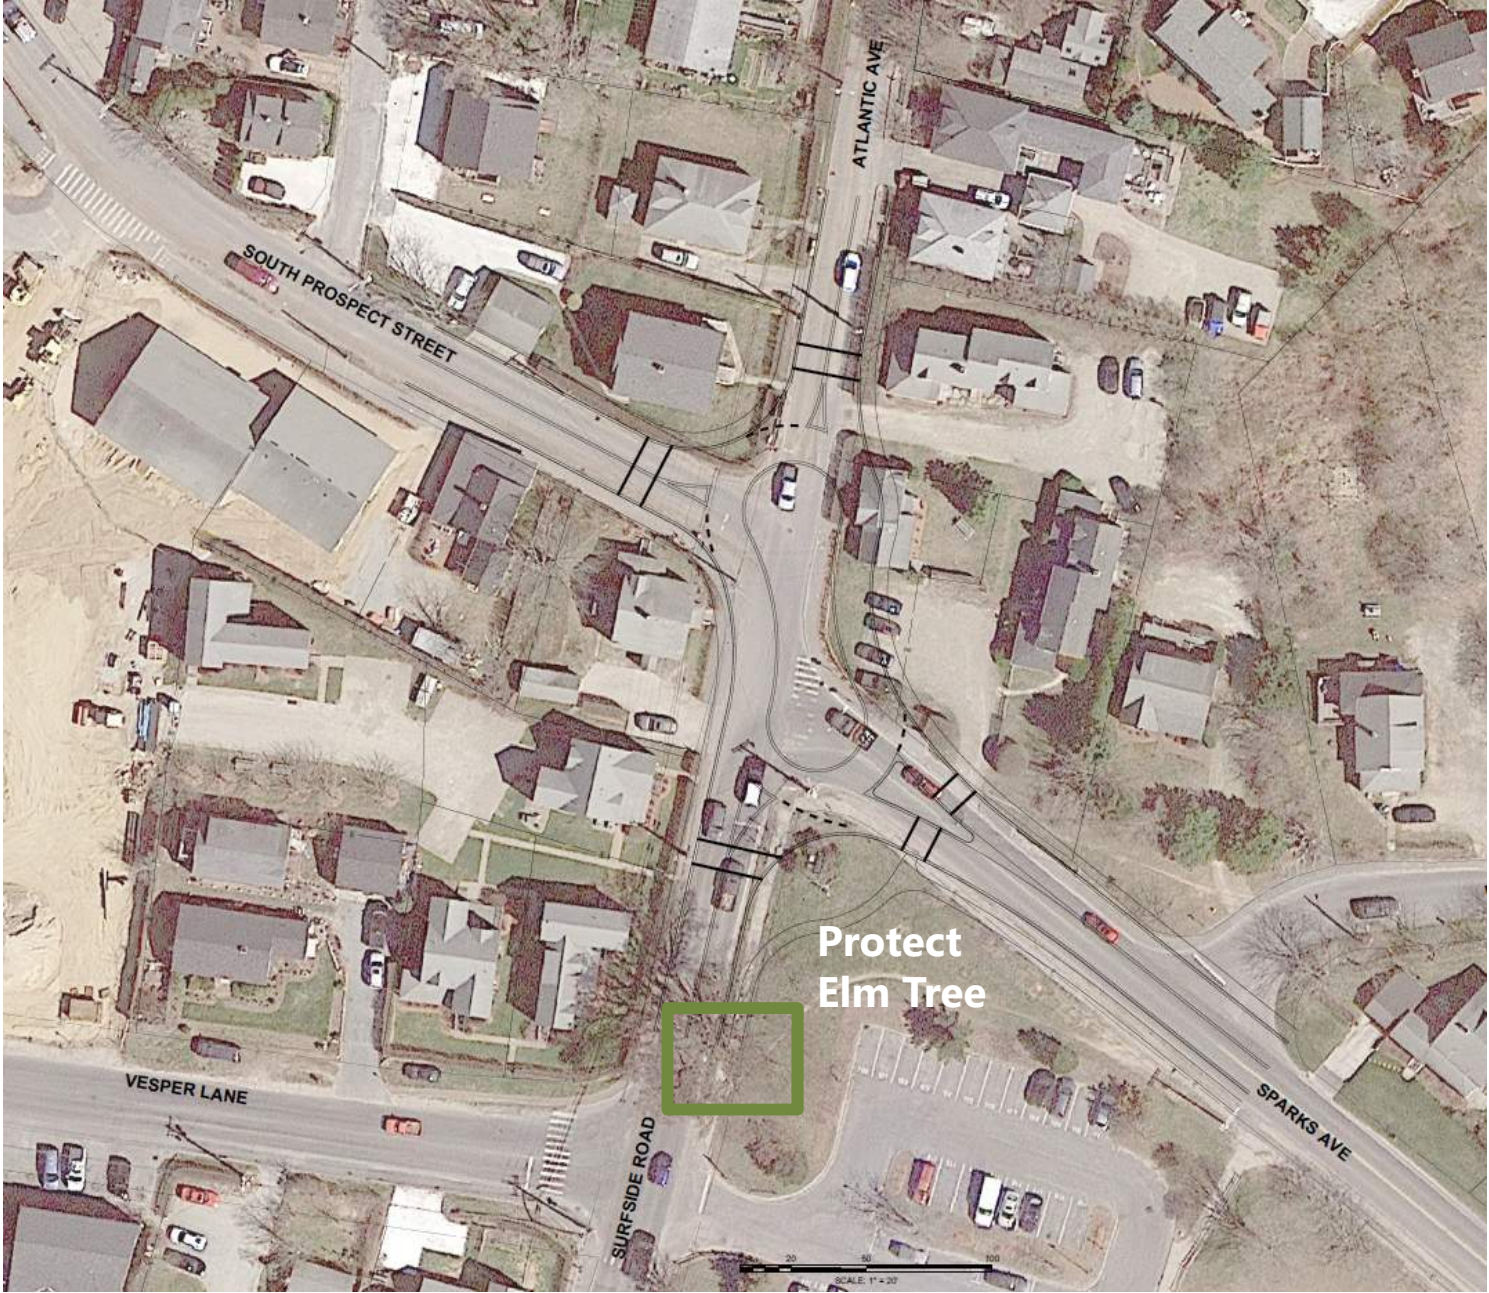



# Conceptual Improvements – 4 Corners; Alternative 2





# Conceptual Plan - Vanasse & Associates, Inc. Alt. 3

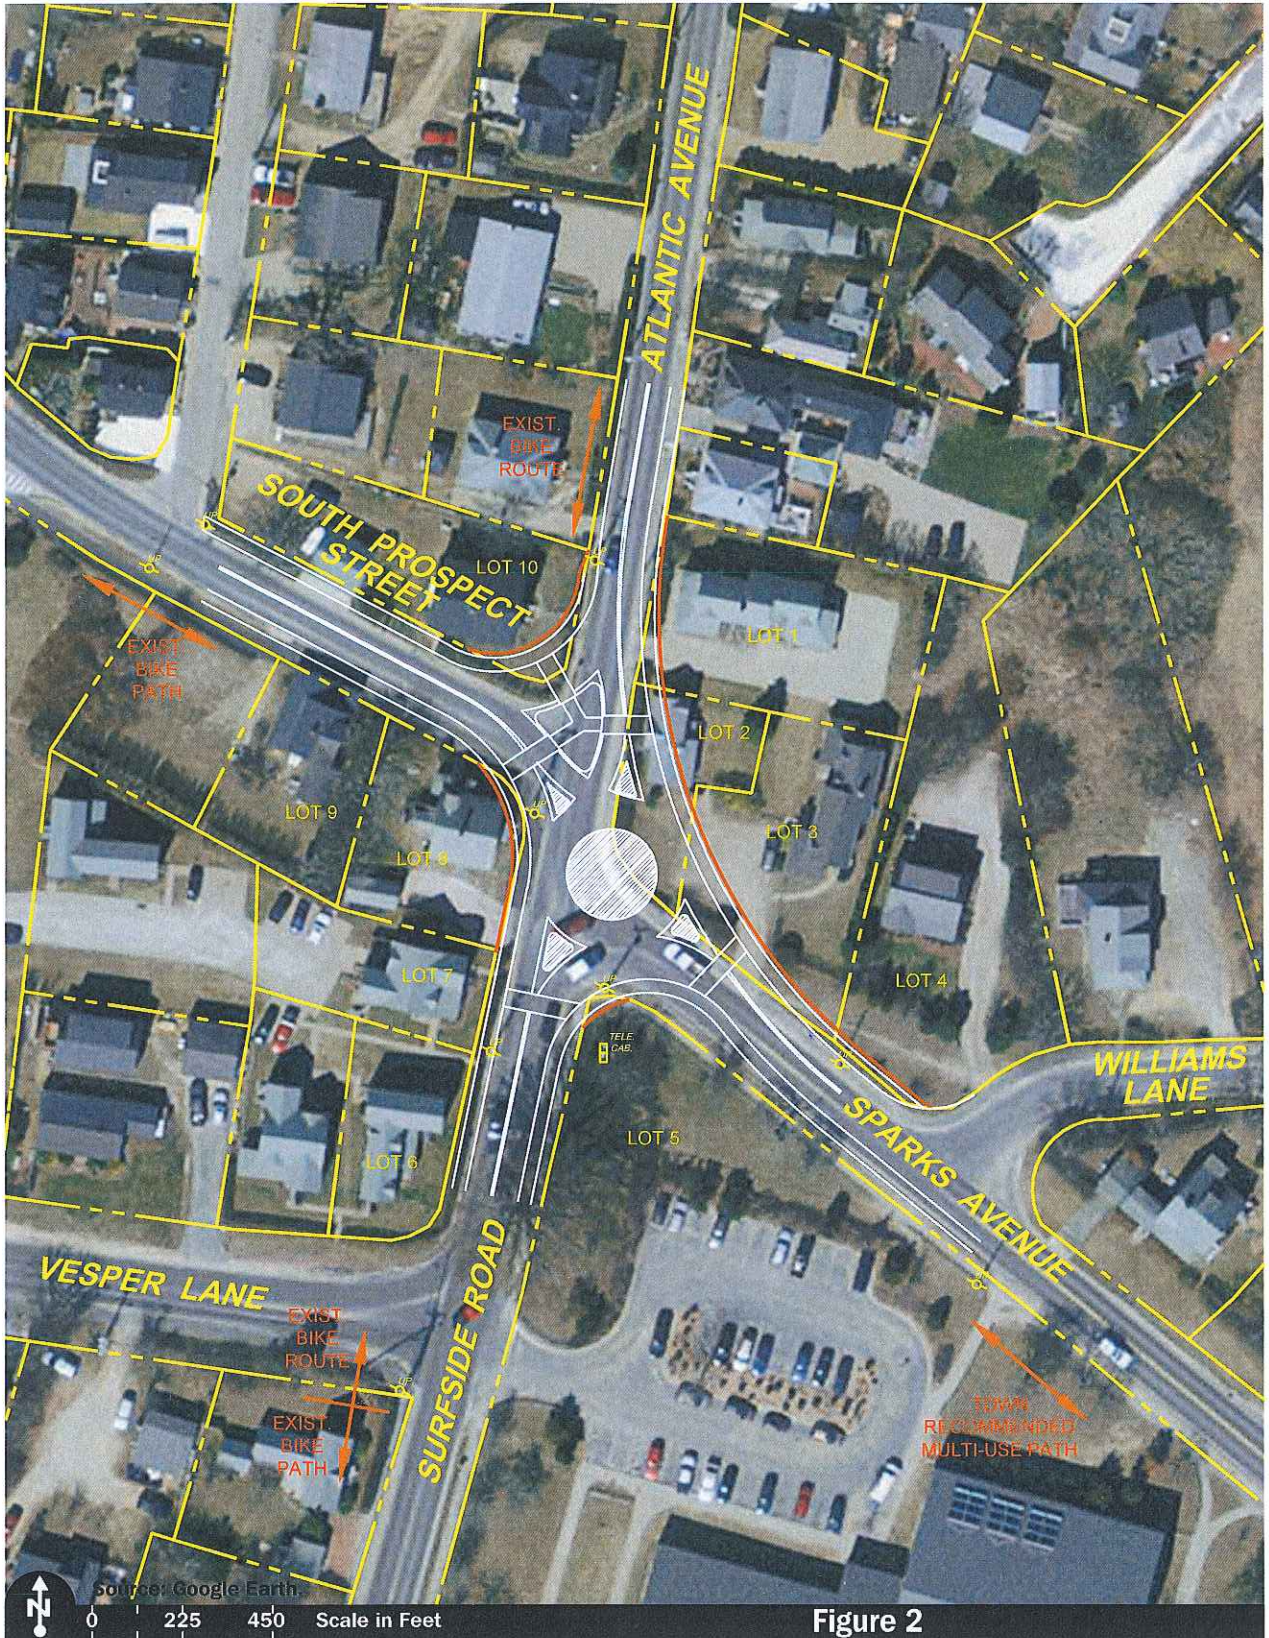


Figure 2

Conceptual Improvement Plan  
"Four Corner" Intersection