



11 E STREET

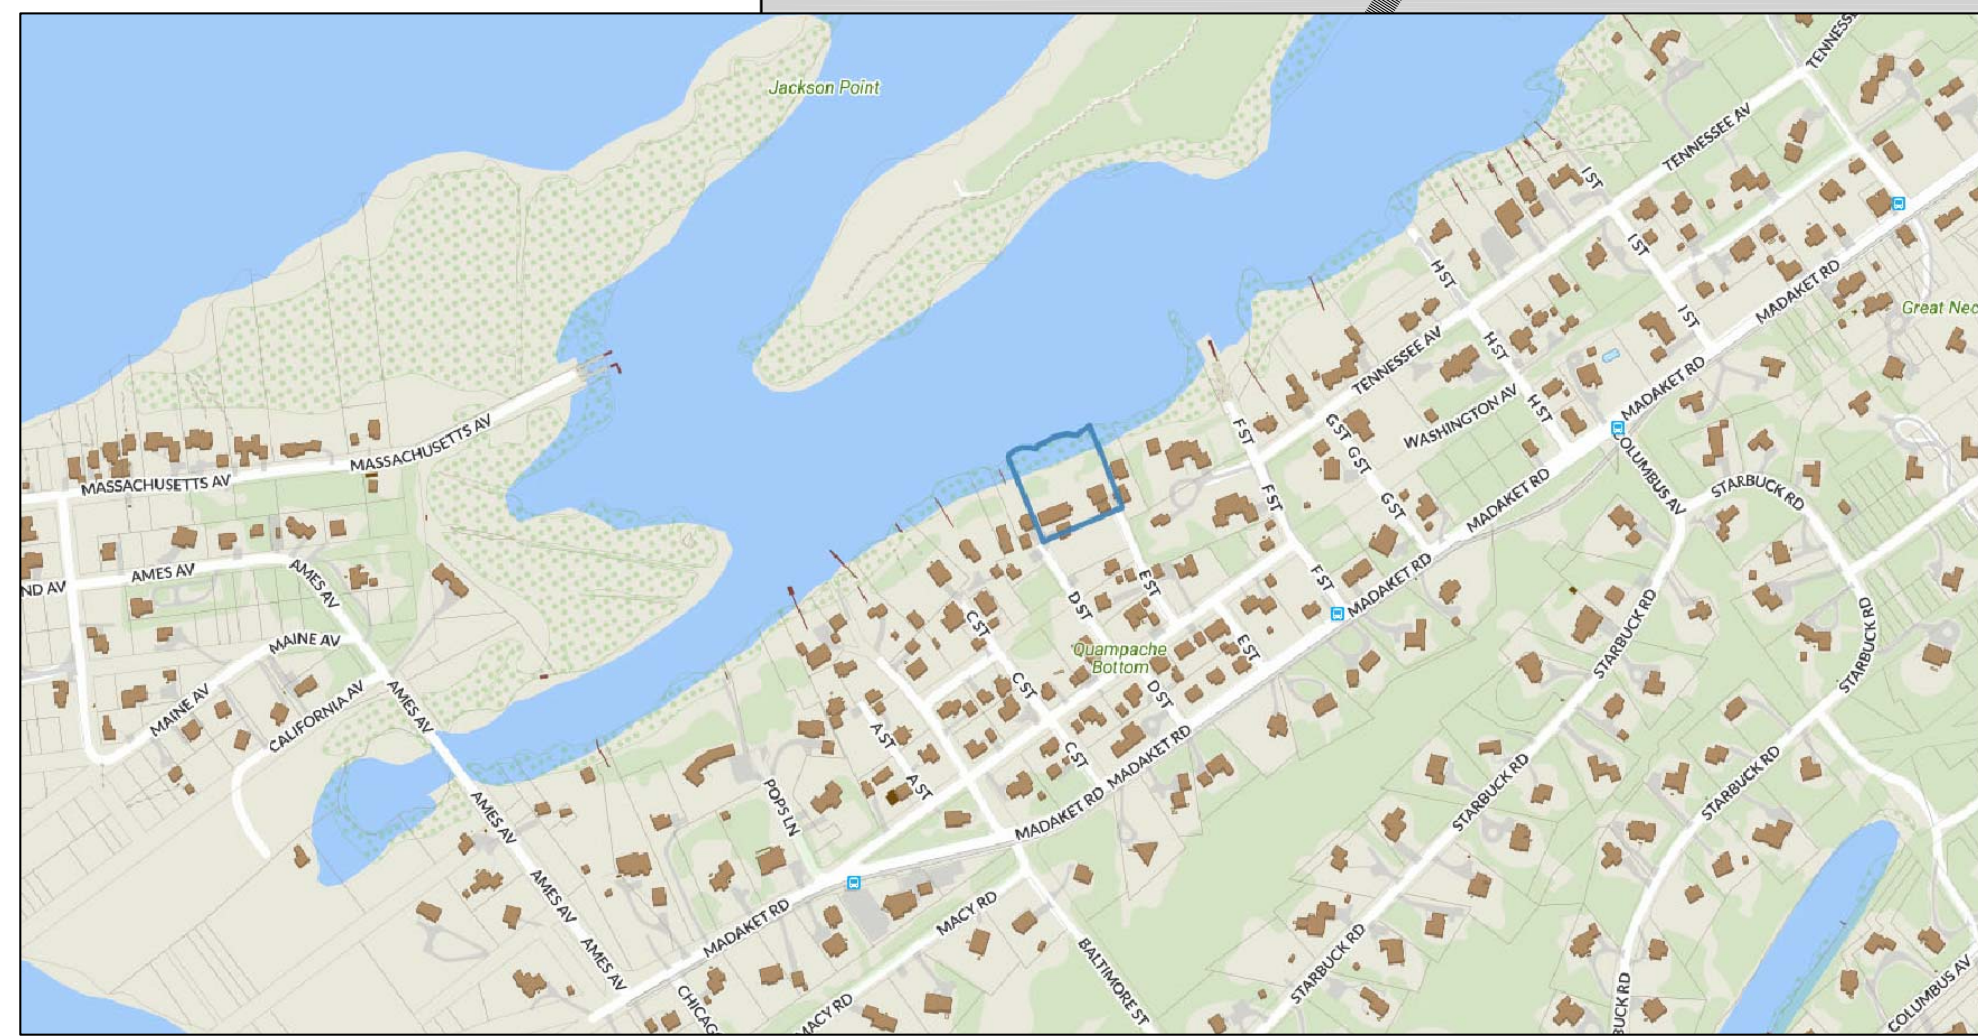

LOCUS PLAN: NTS

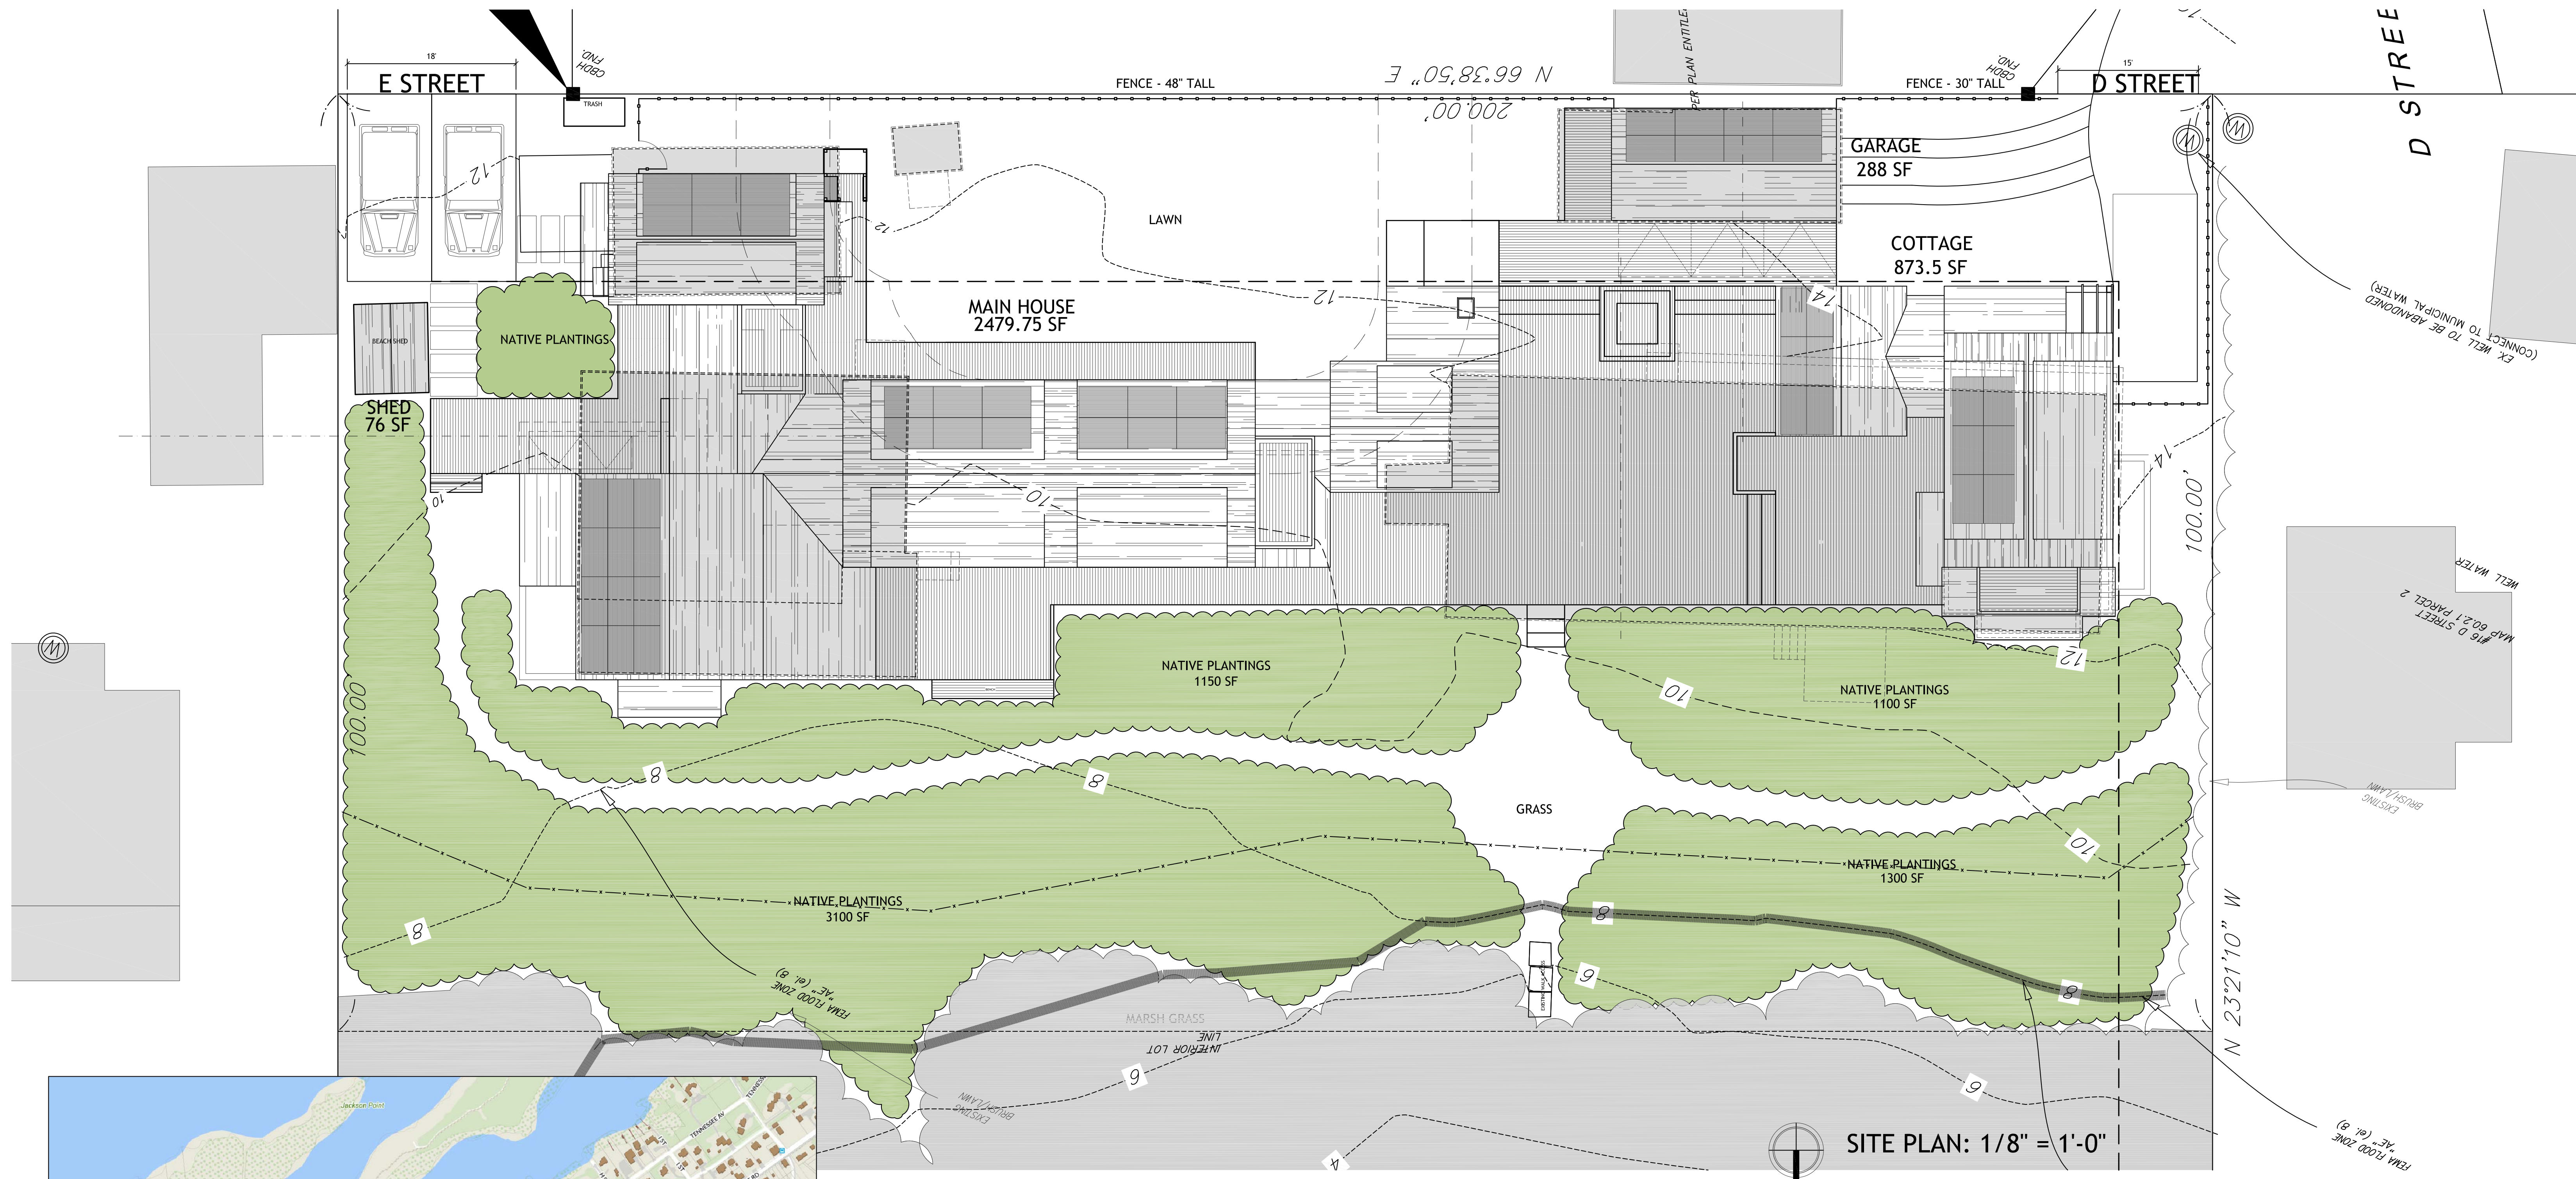


2 BROAD STREET
NANTUCKET, MA 02554
P 508 228 2722
F 508 374 8498


11 E STREET
NANTUCKET, MA
MAP: 60.2.1 PARCEL: 4

COVER SHEET


C1.1
JULY 17, 2019

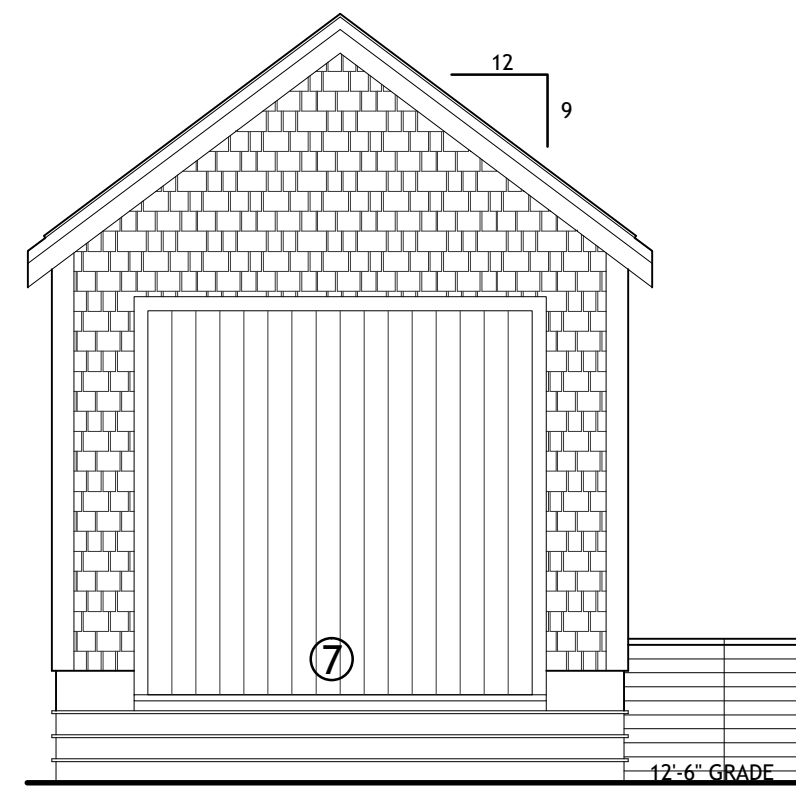


EAST ELEVATION
1/4"=1'-0"

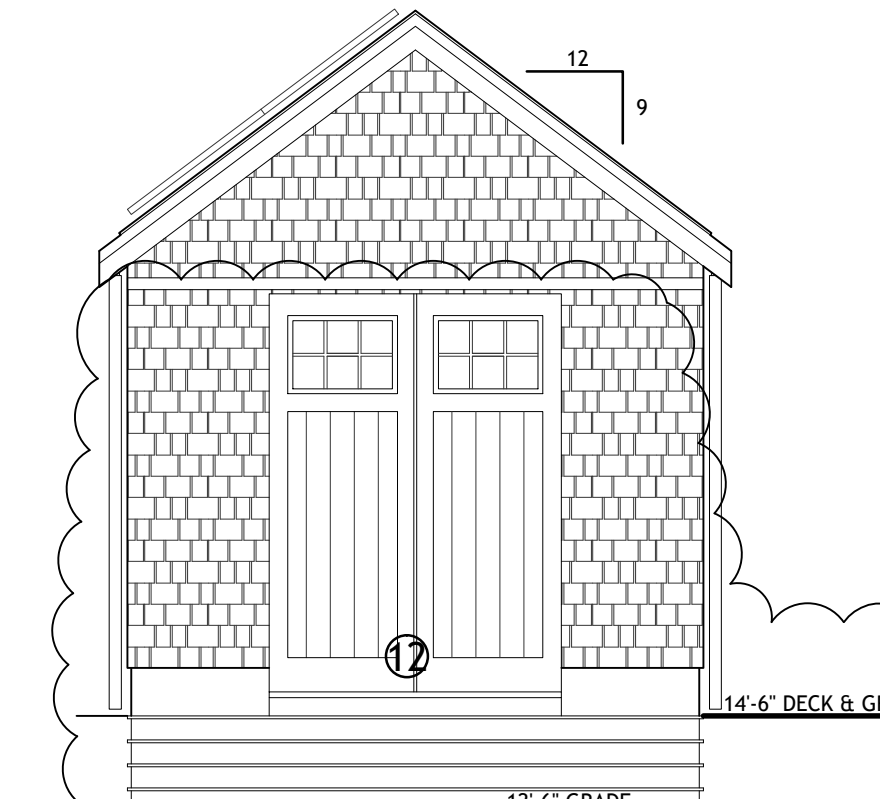


EAST ELEVATION
1/4"=1'-0"
CHANGE TO COTTAGE CORNERS TO MATCH MAIN HOUSE

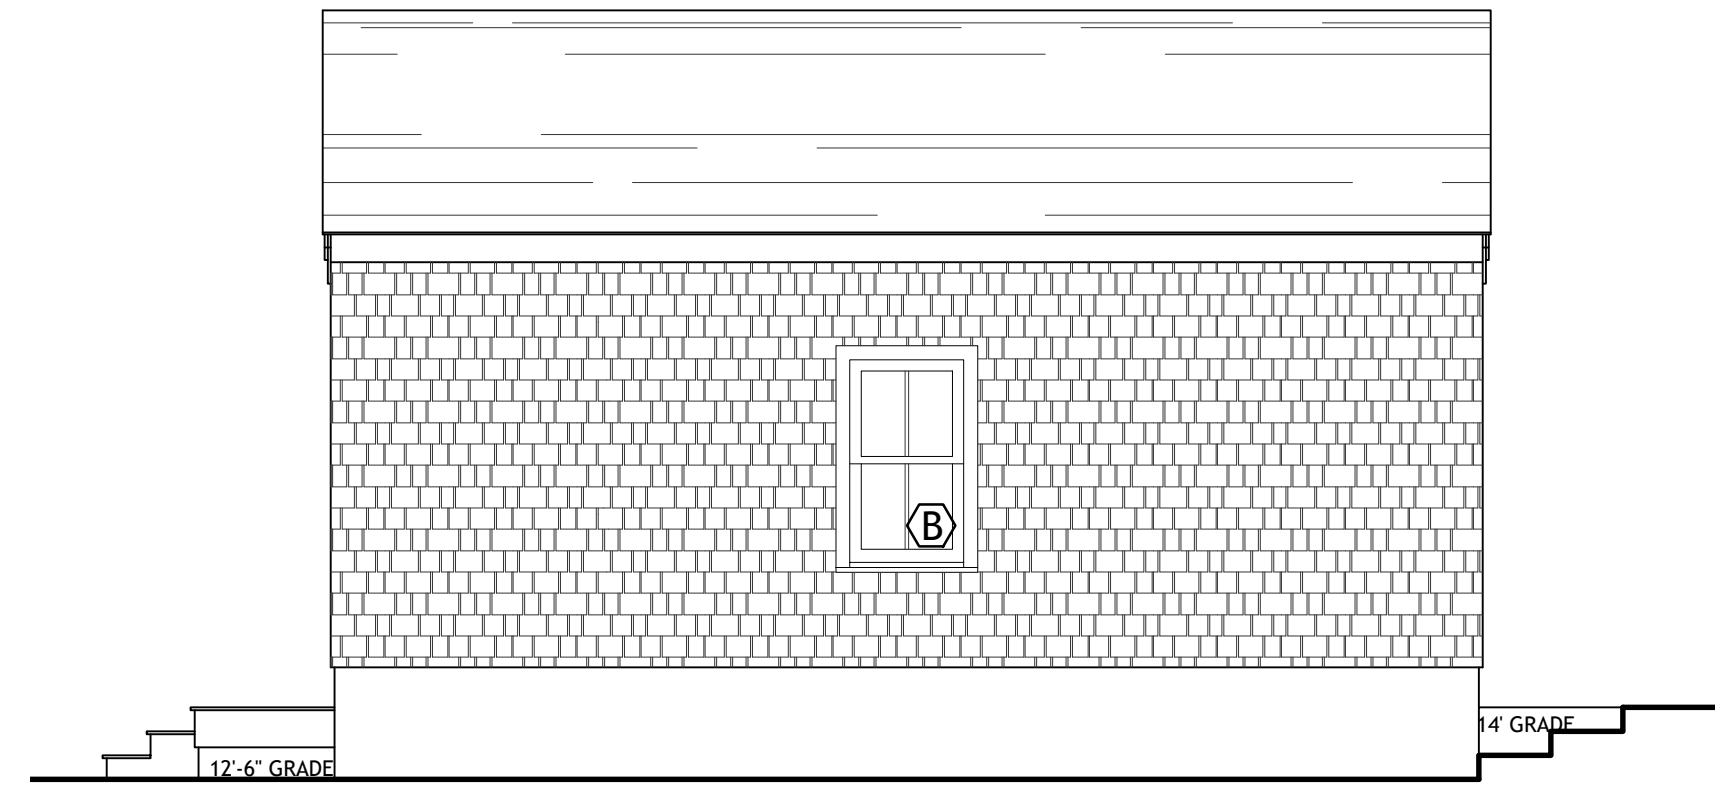


NORTH ELEVATION
1/4"=1'-0"

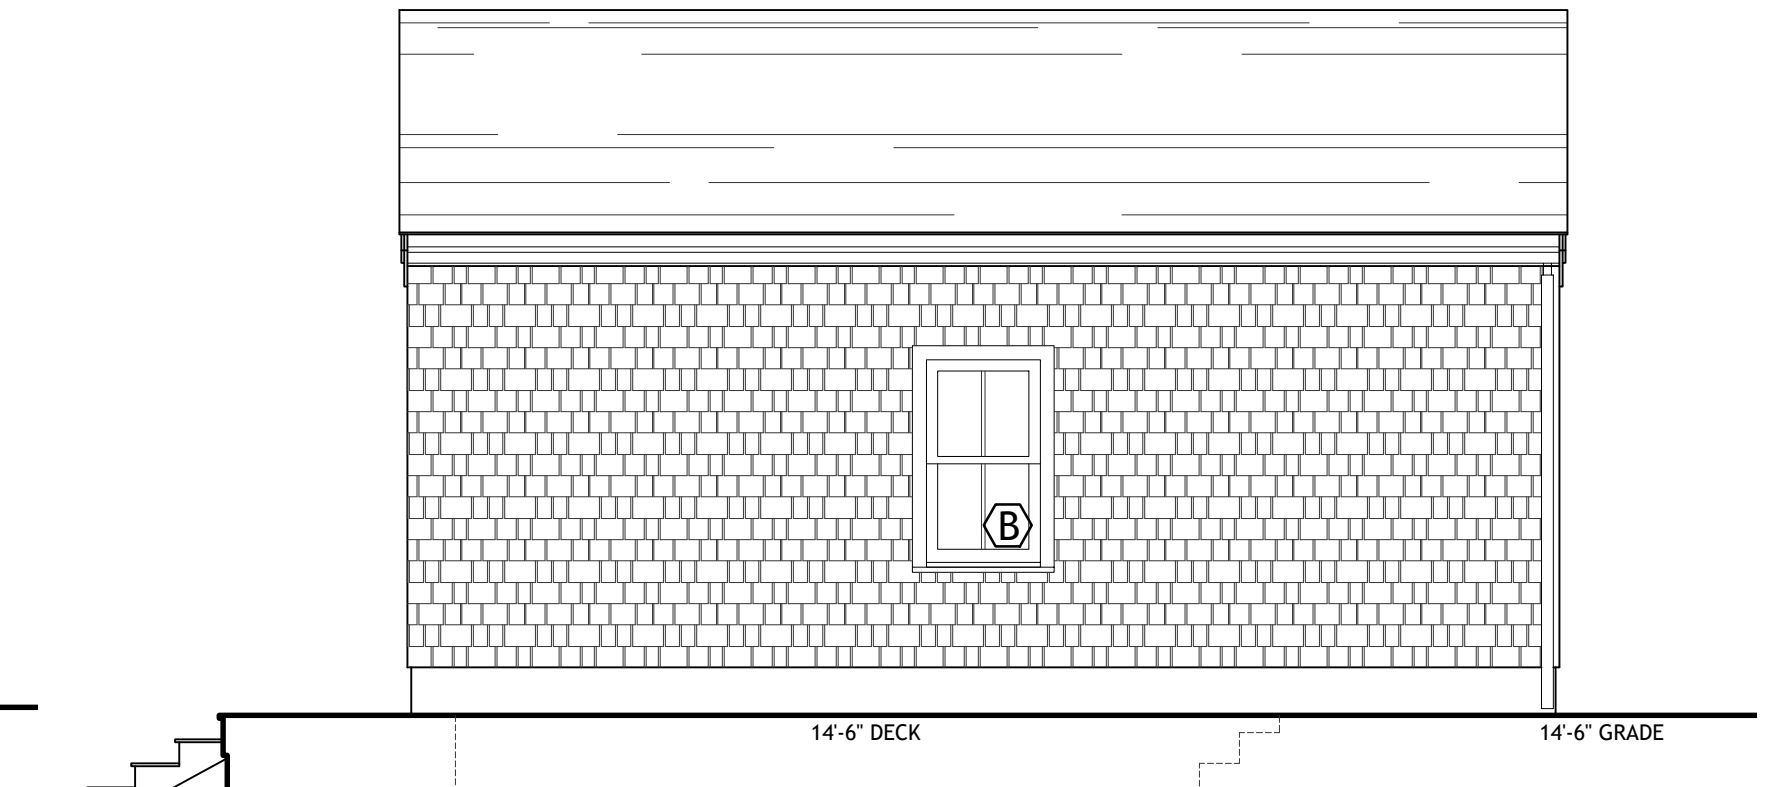


NORTH ELEVATION
1/4"=1'-0"

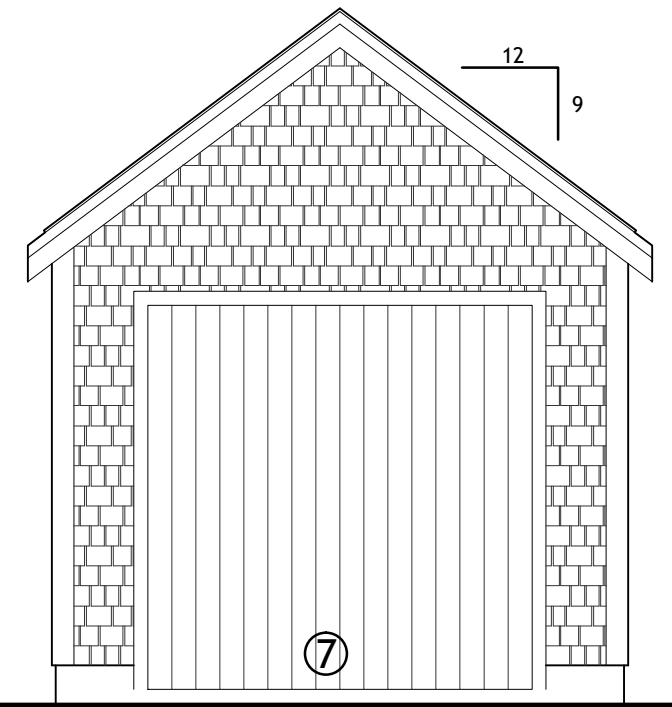


WEST ELEVATION
1/4"=1'-0"

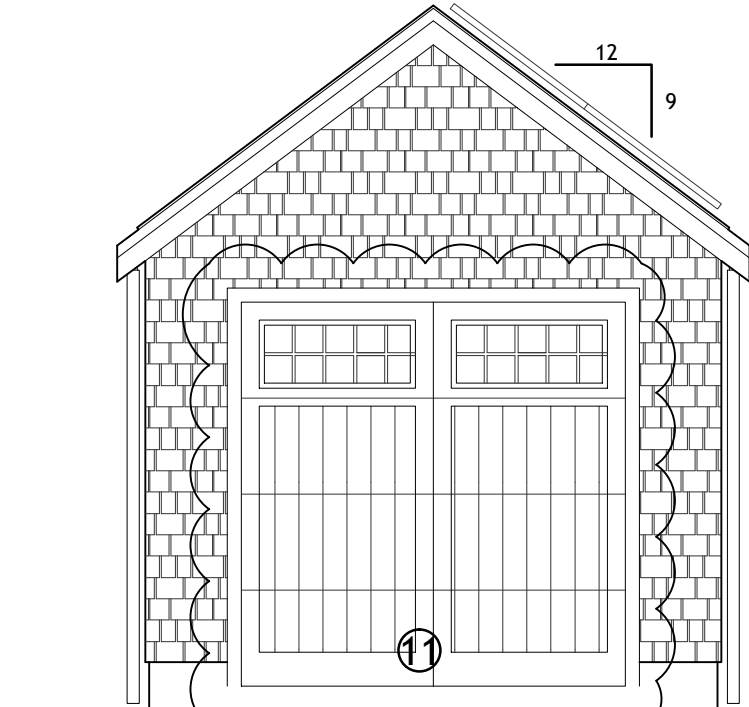







WEST ELEVATION
1/4"=1'-0"

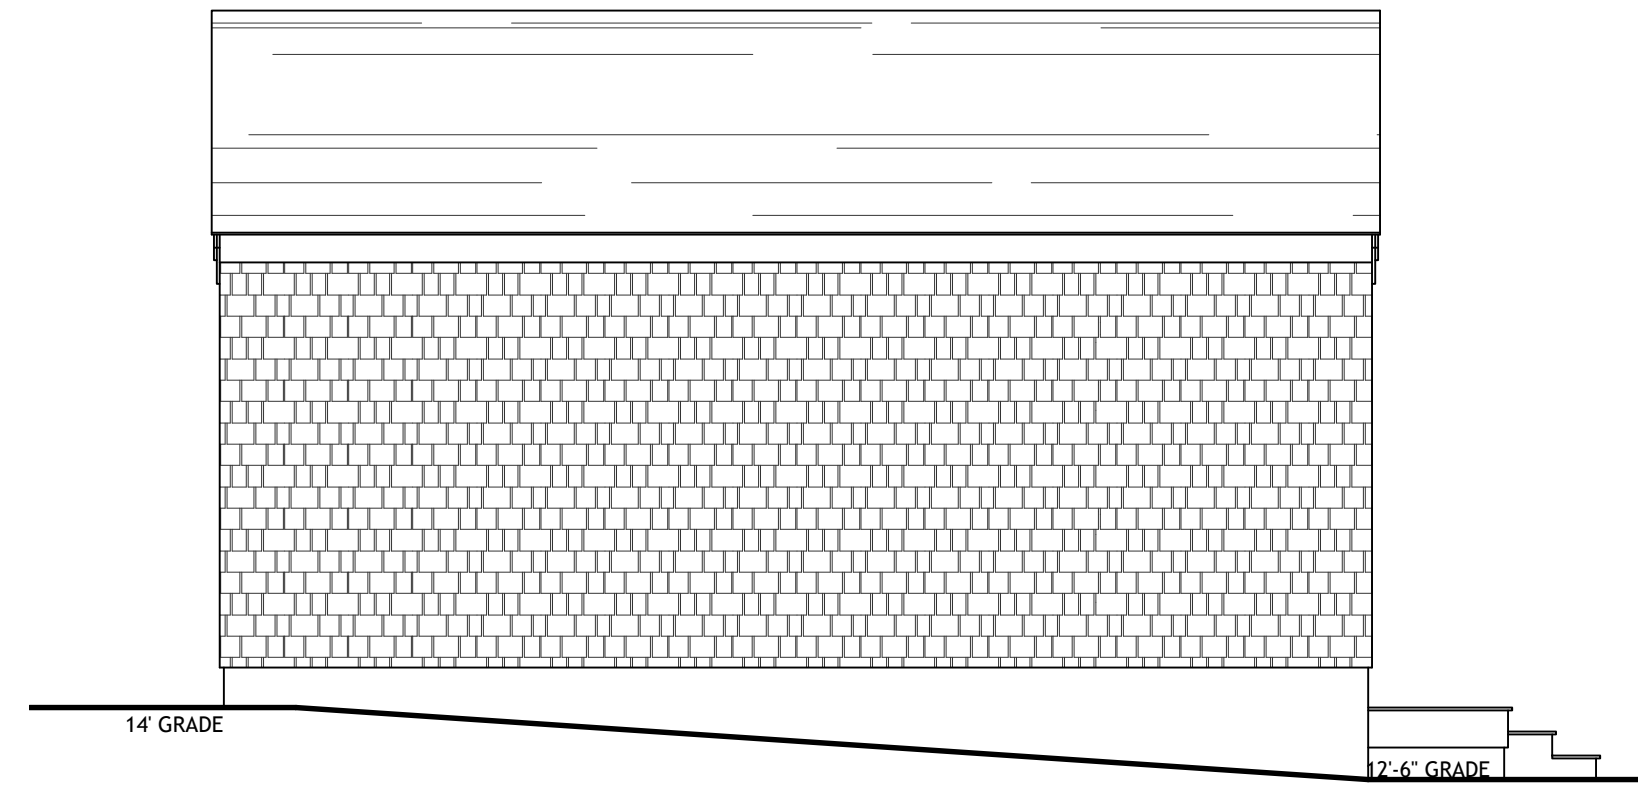

SOUTH ELEVATION
1/4"=1'-0"

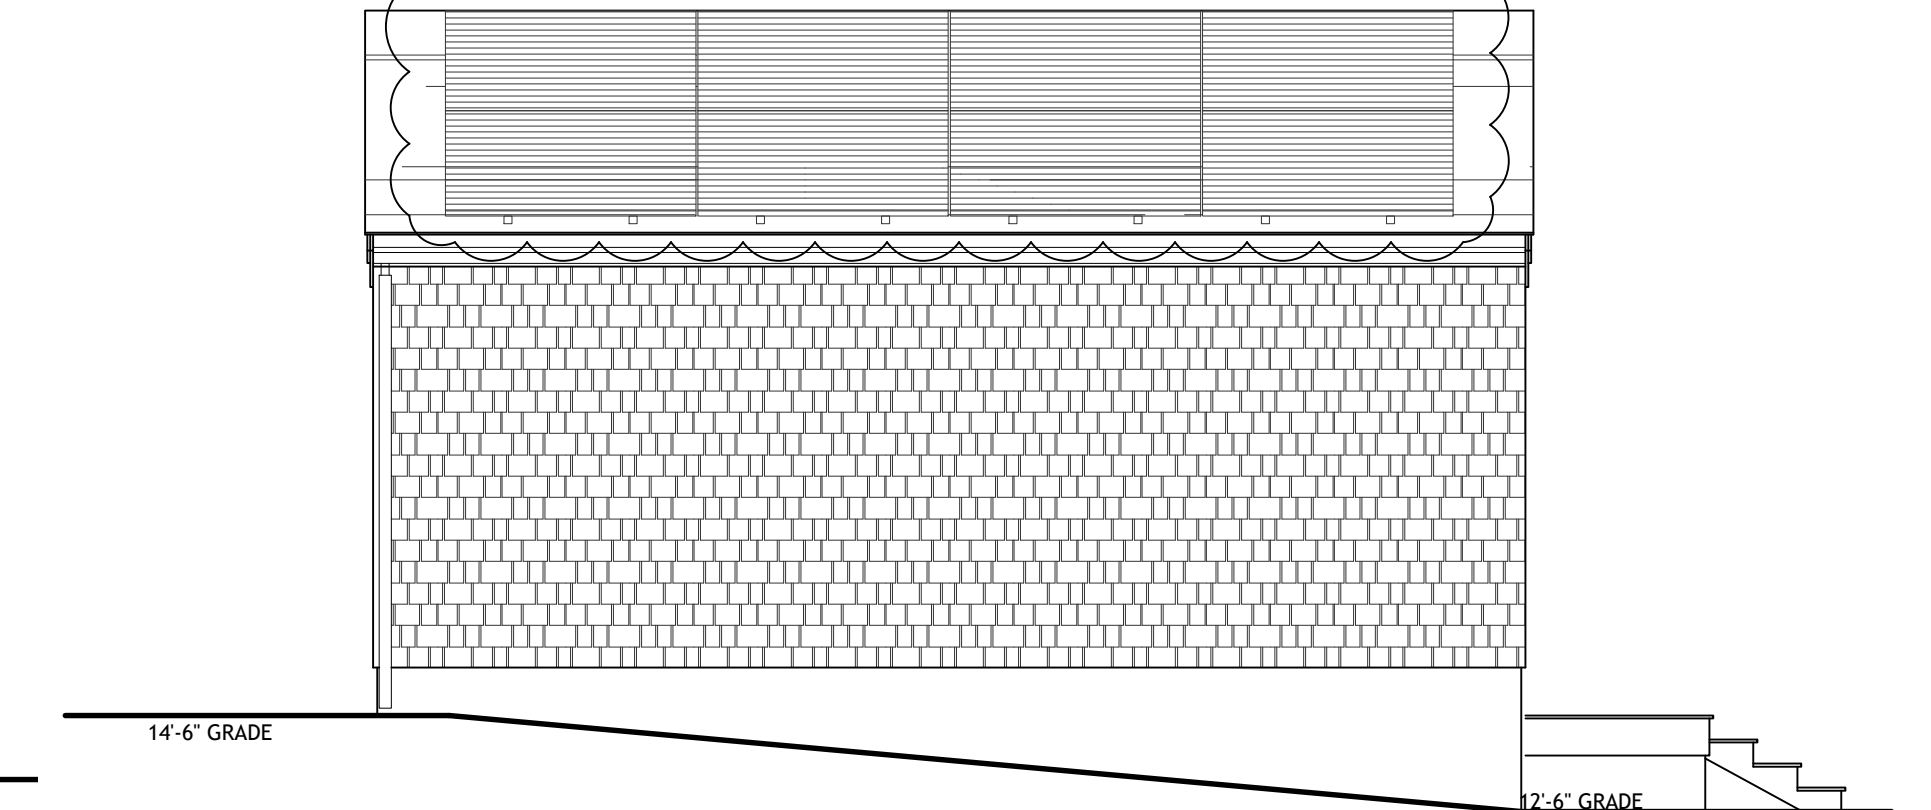

SOUTH ELEVATION
1/4"=1'-0"

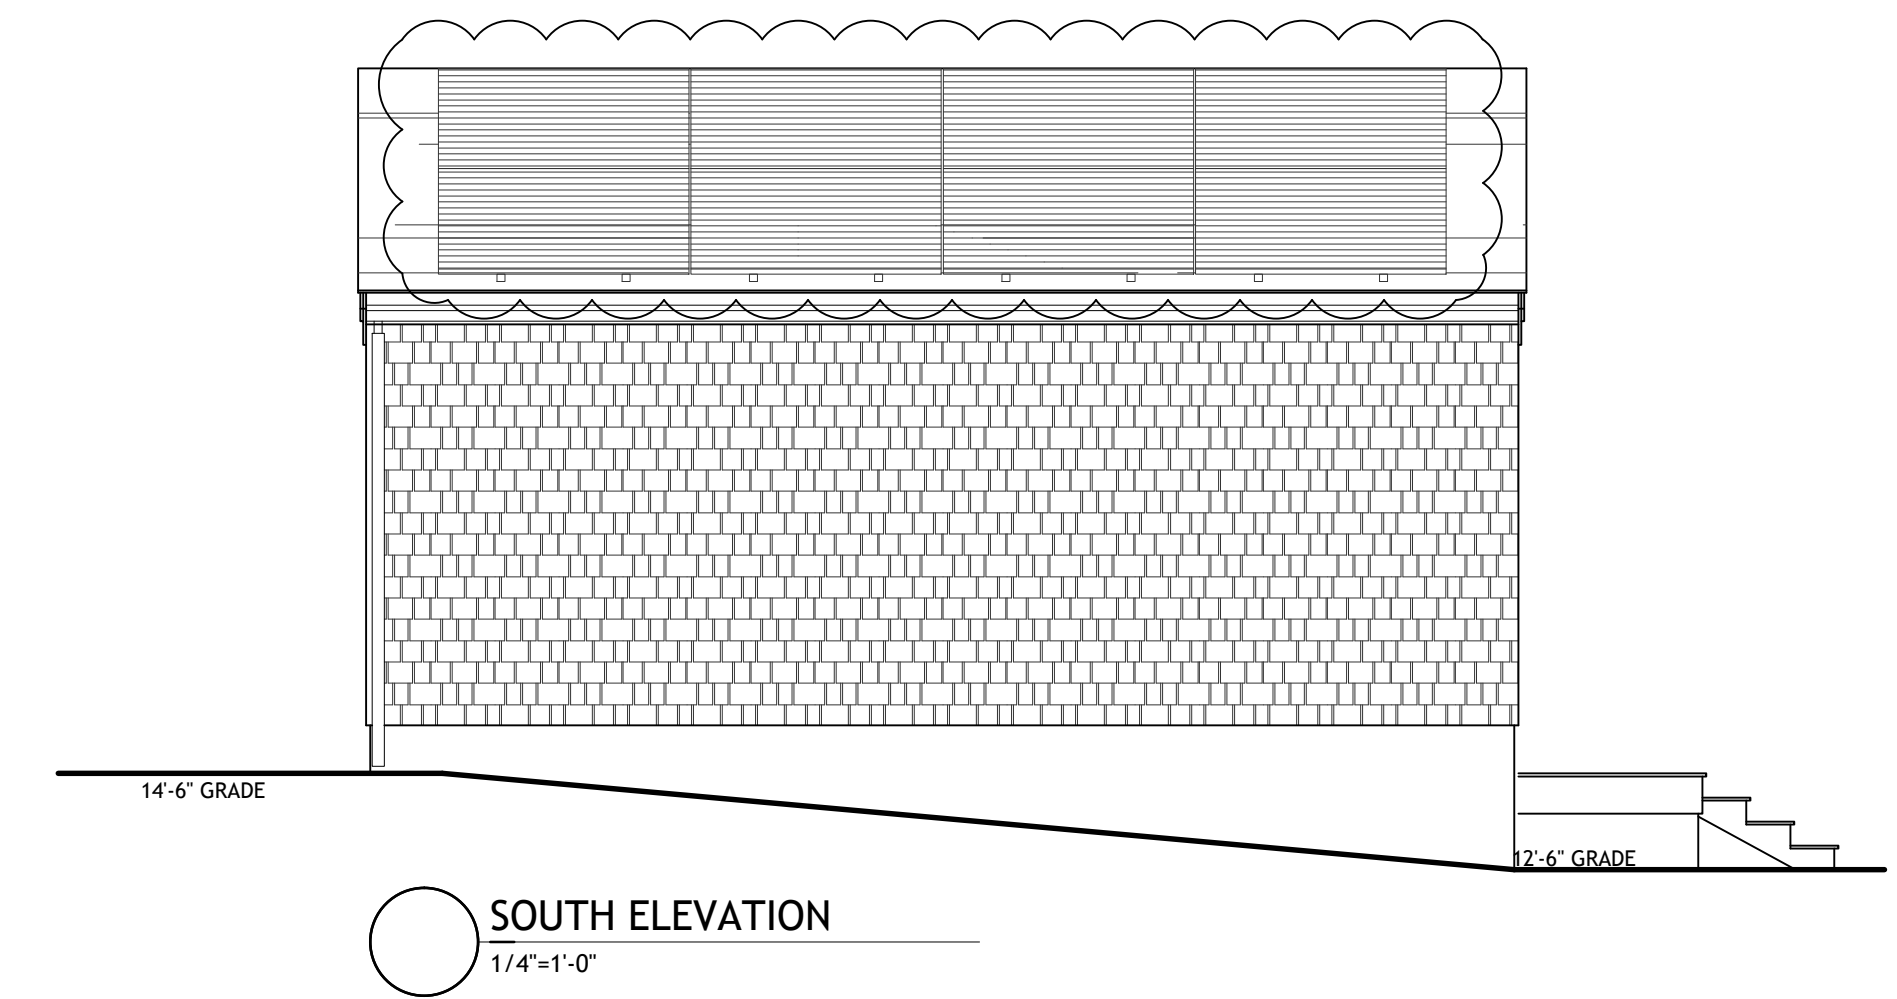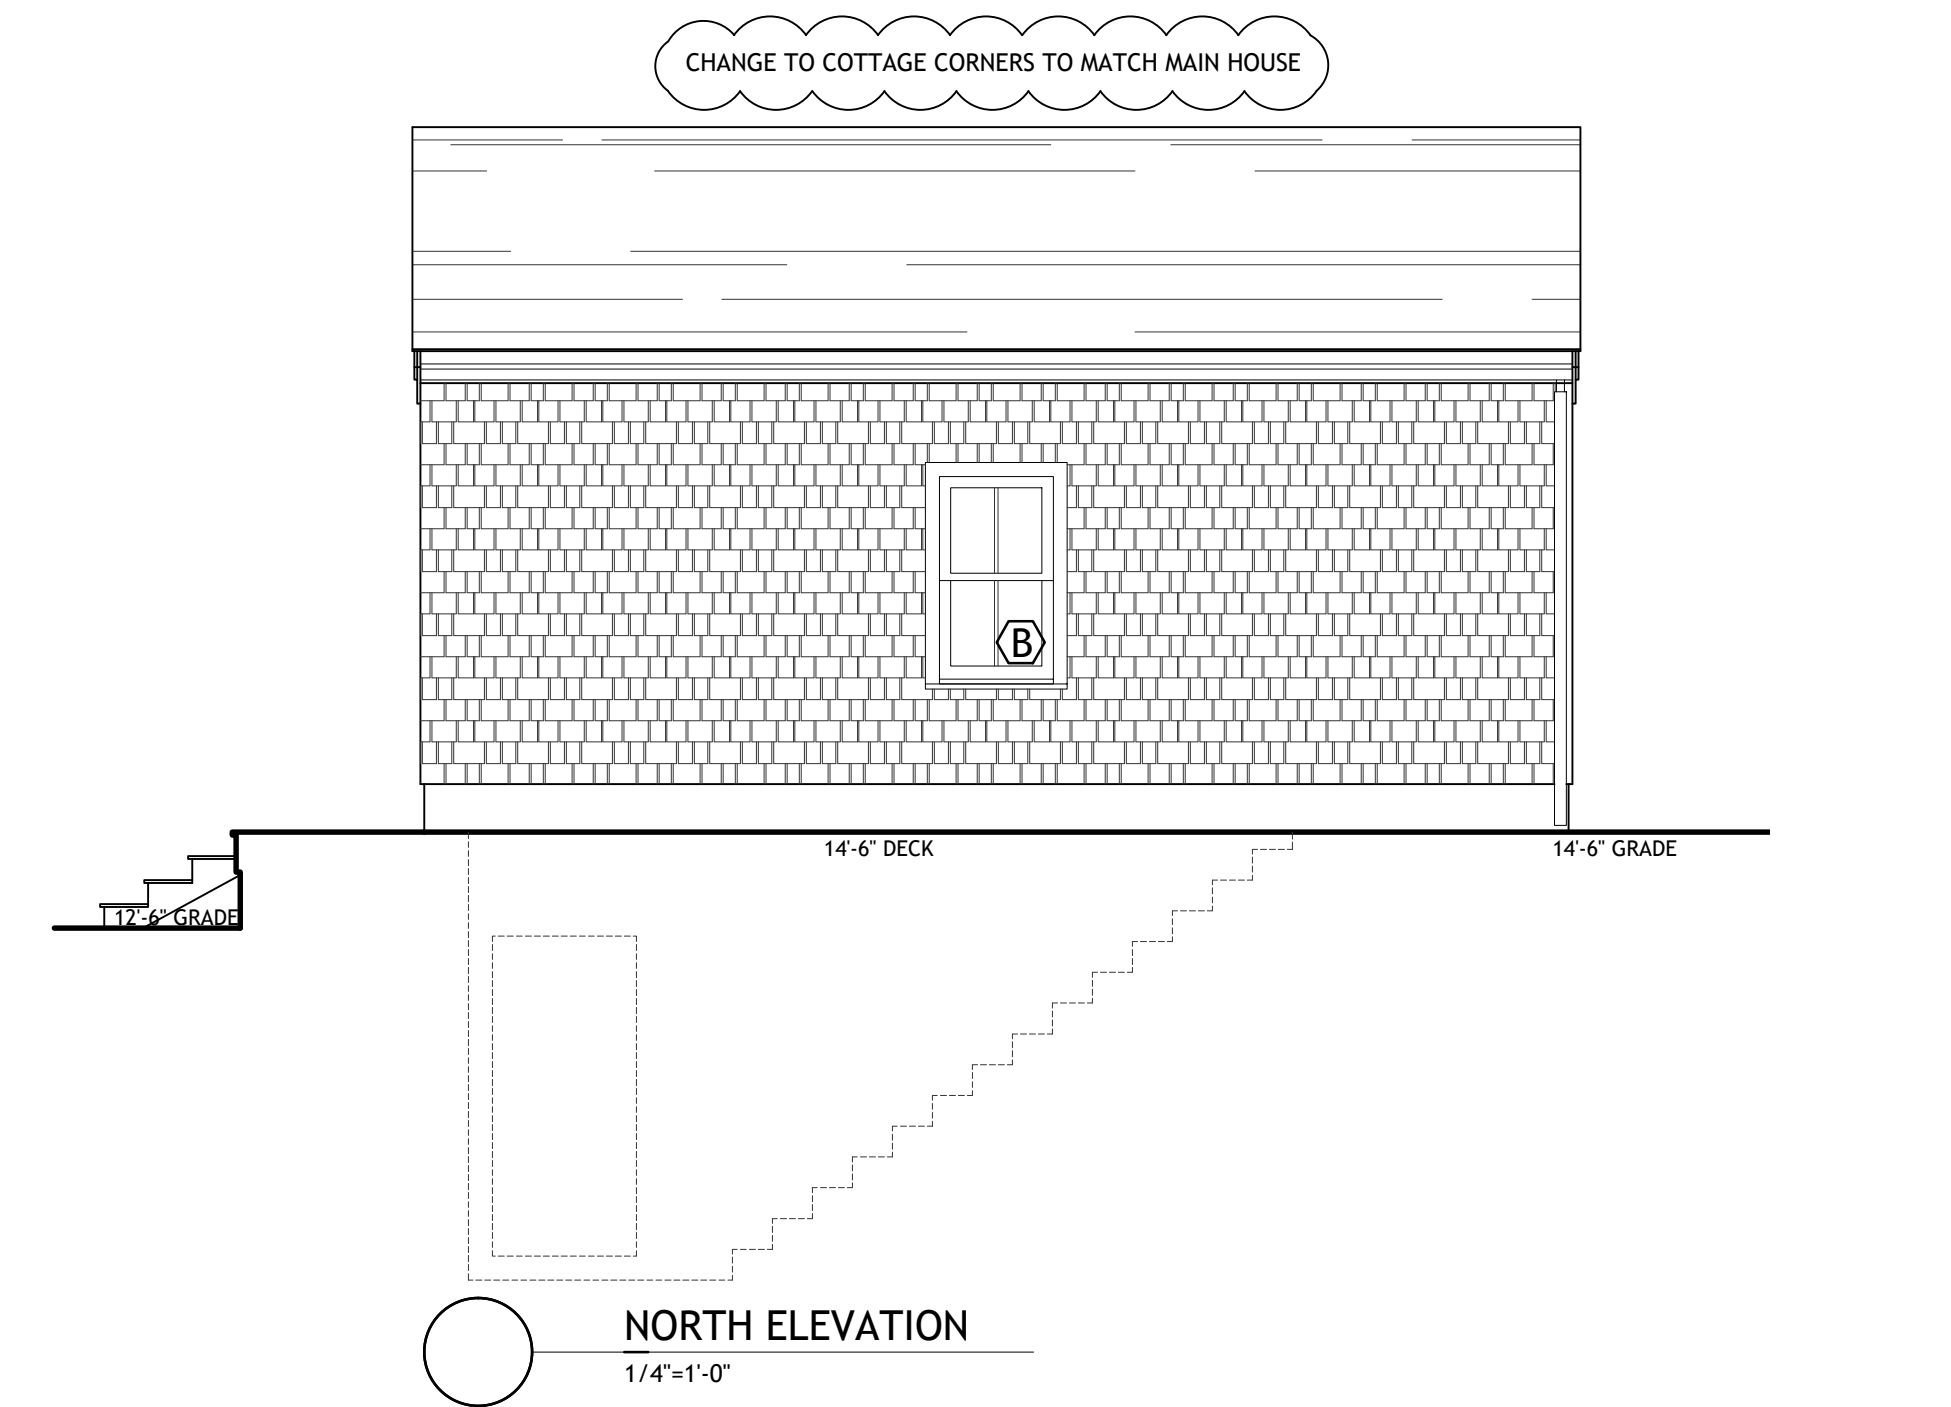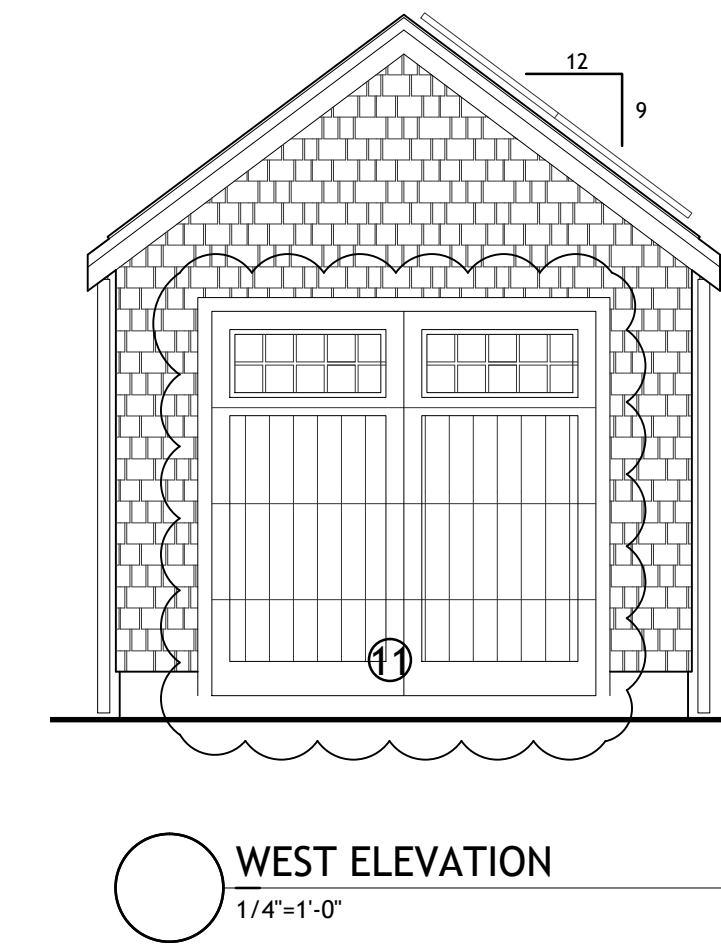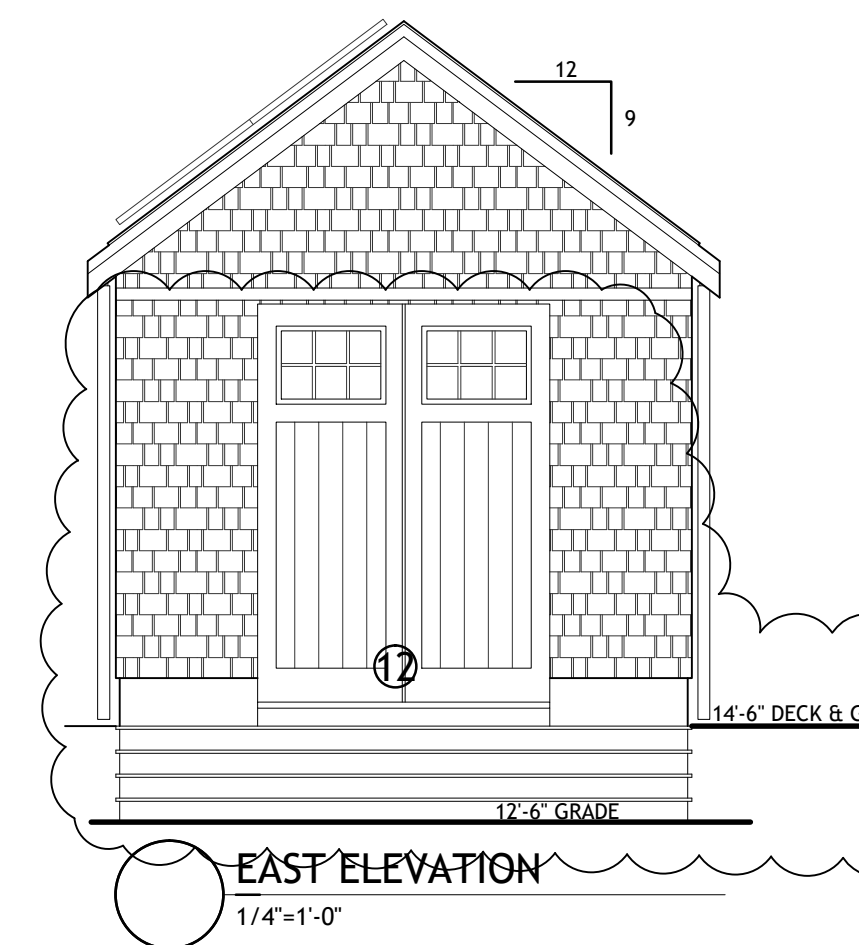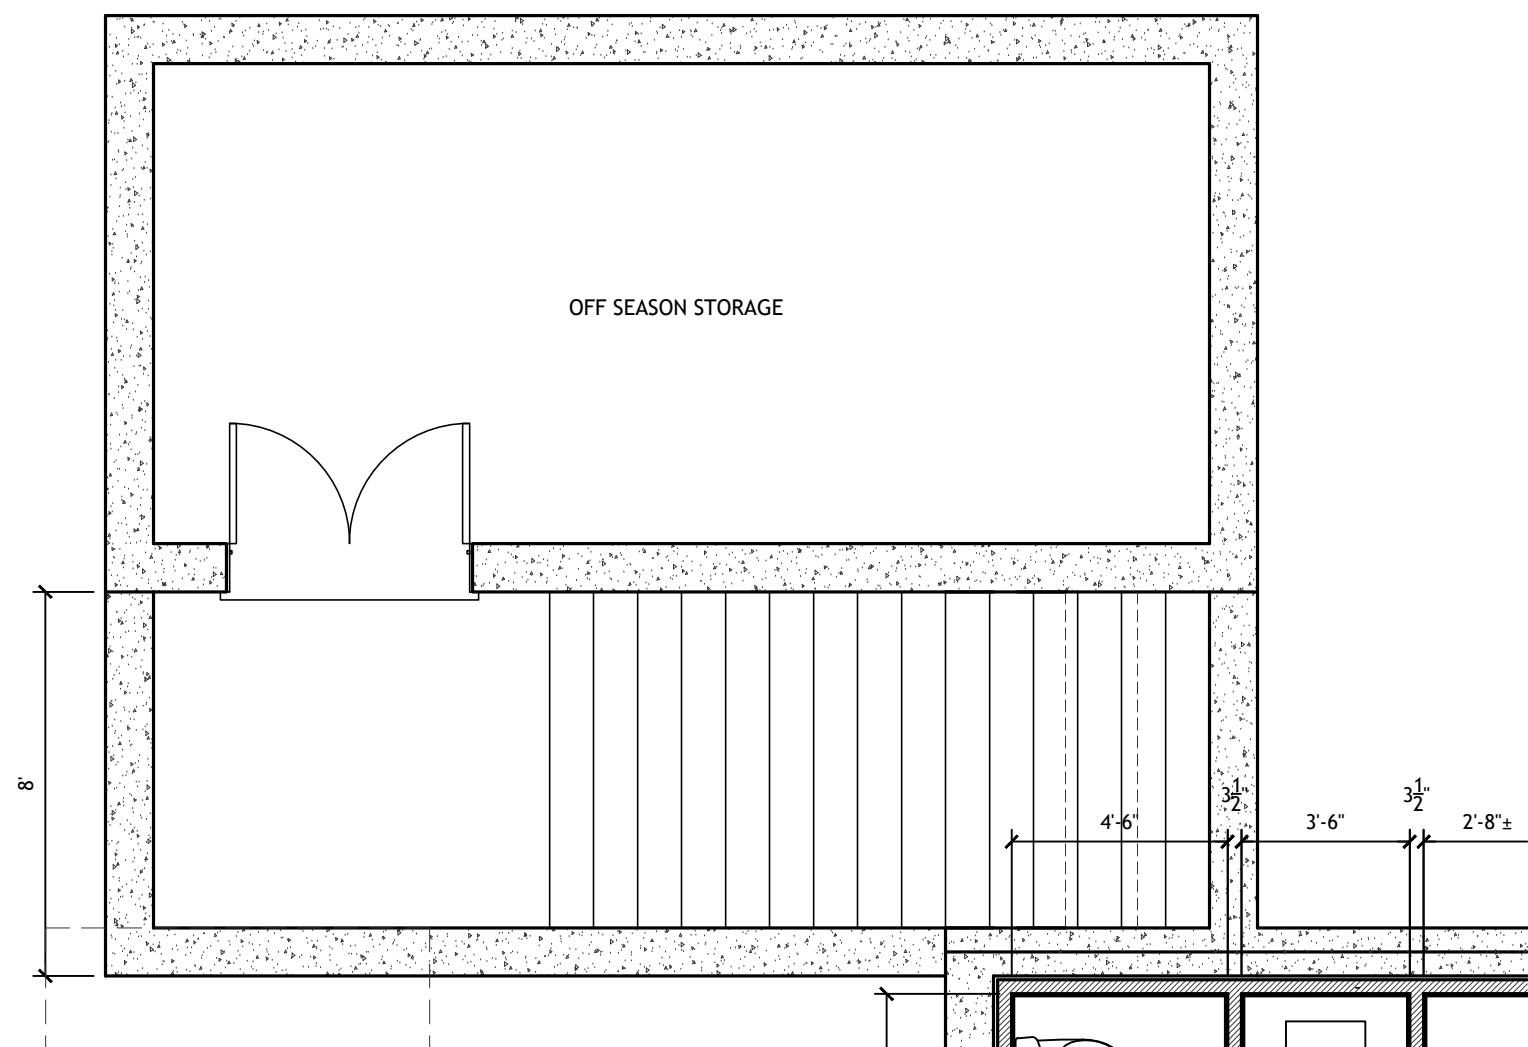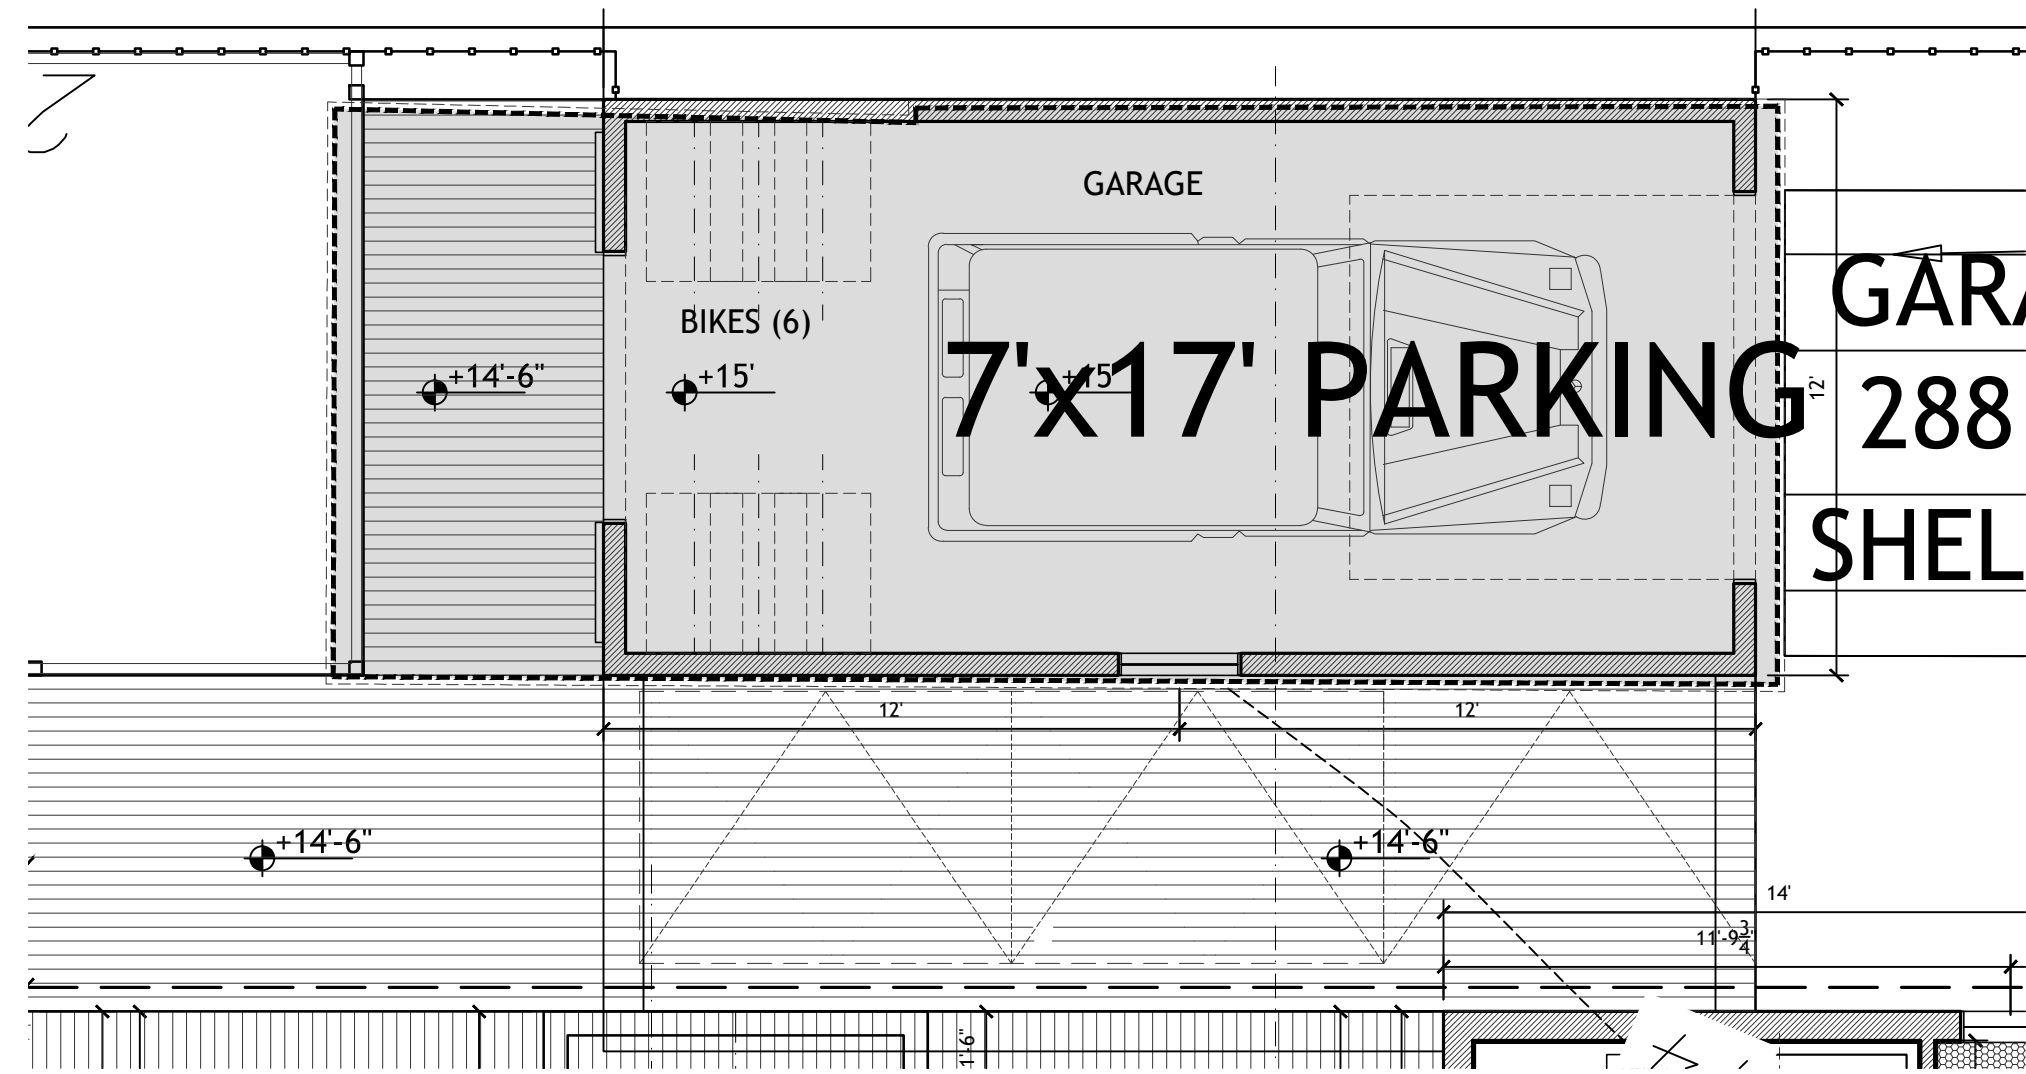

DOOR & WINDOW SCHEDULE						GARAGE
ID	MANUF.	MODEL #	UNIT SIZE	QTY.	DESCRIPTION	DP +/-
11	TBD		8'-0" x 8'-0"		WOOD DOOR - OVERHEAD	
12	TBD		5'-6" x 8'-0"		WOOD DOOR - SLIDING BARN DOOR	
WINDOWS						
ID	MANUF.	MODEL #	ROUGH OPENING	QTY.	DESCRIPTION	
B	LEPAGE	2422		1	2/2 DBL HUNG	