


Conceptual Improvements – 4 Corners; Alternative 1

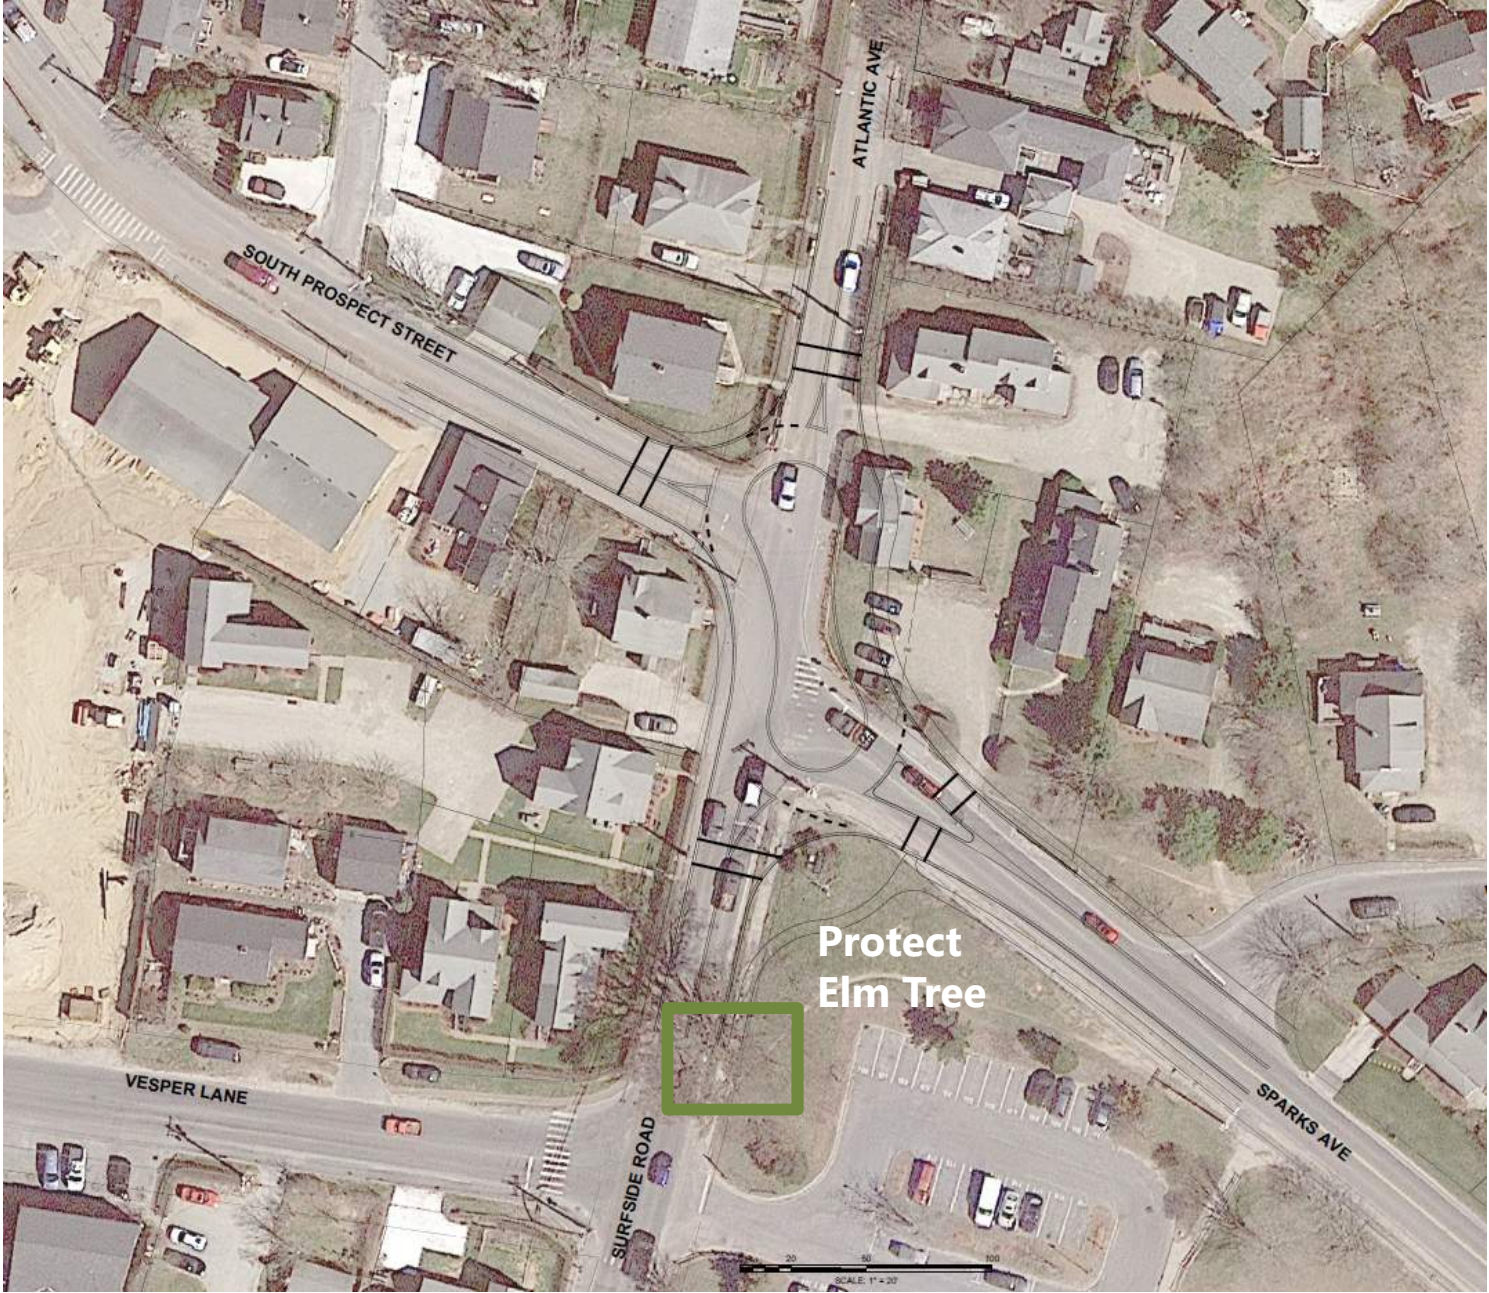

Conceptual Improvements – 4 Corners; Alternative 2



Conceptual Plan - Vanasse & Associates, Inc. Alt. 3

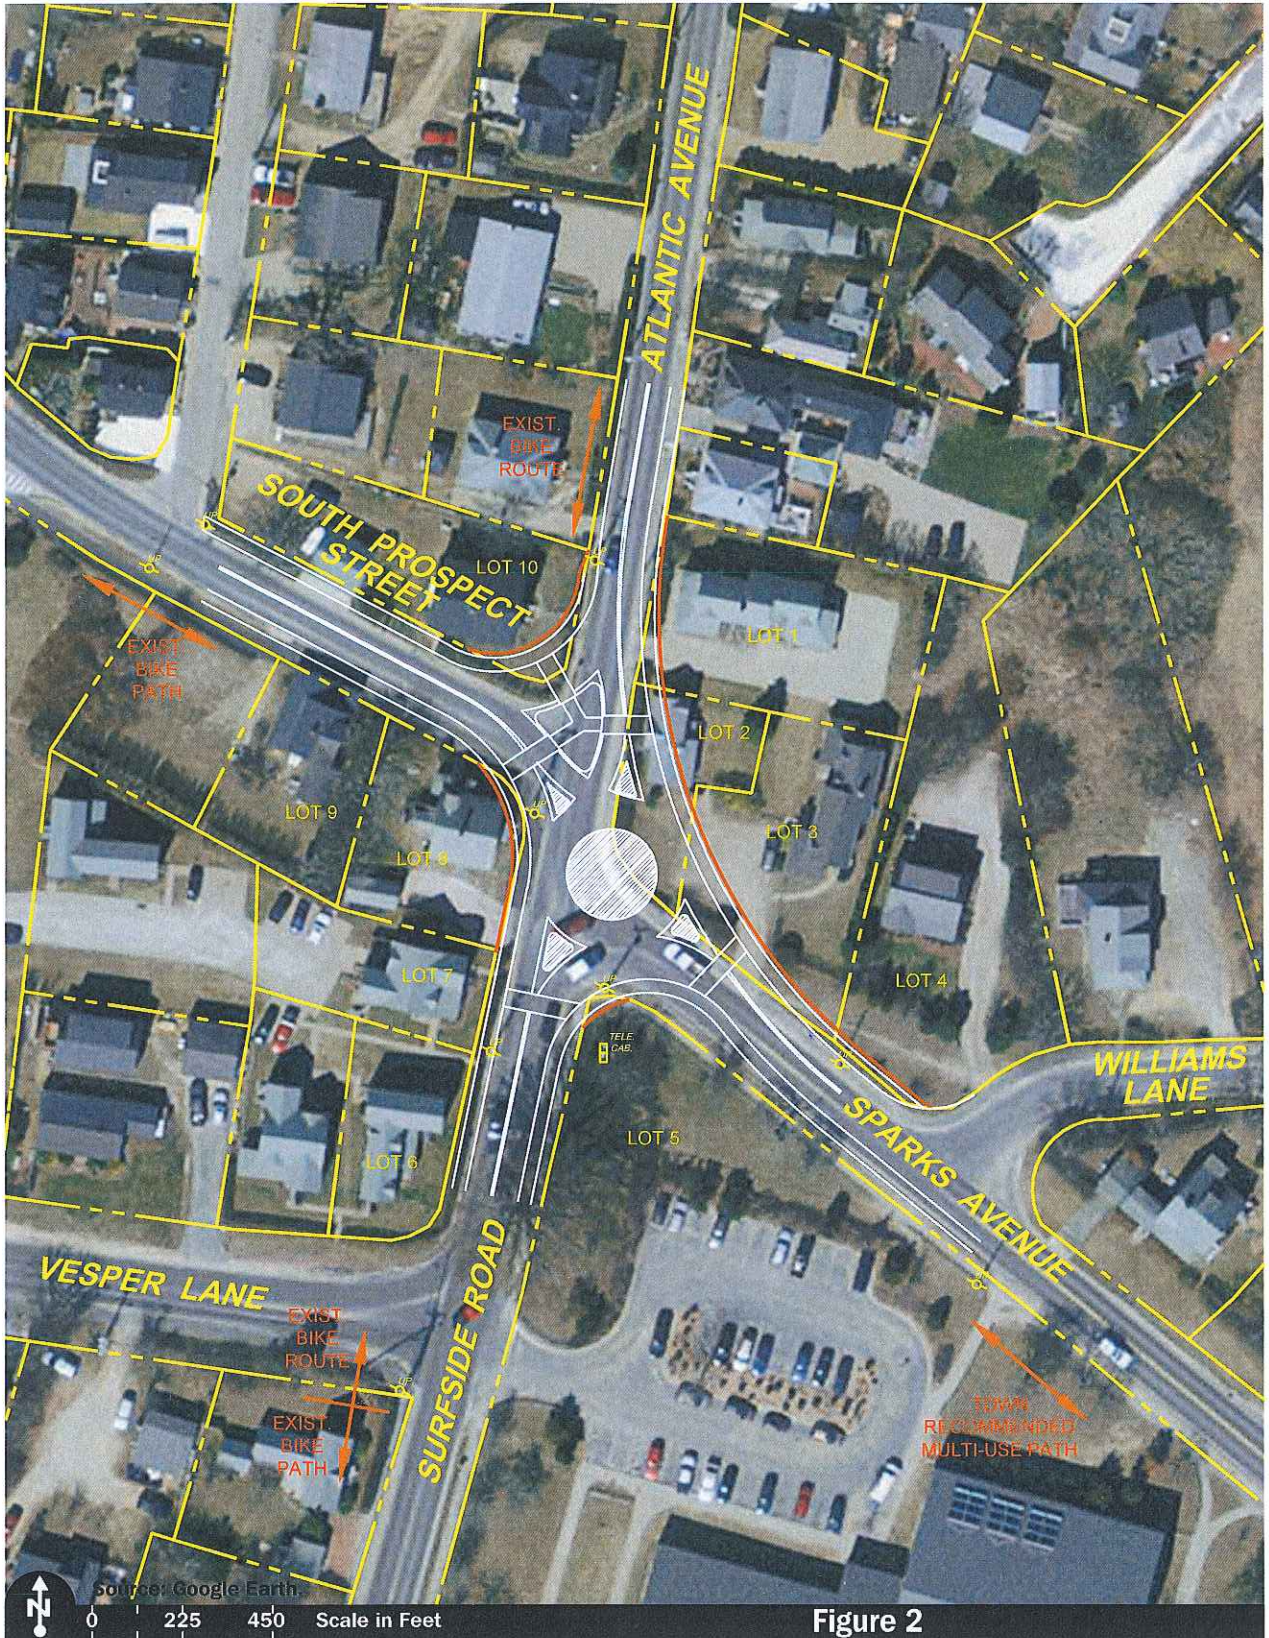


Figure 2

Conceptual Improvement Plan
"Four Corner" Intersection