


C:\Users\prof.COWI\Desktop\Geotubes_3D_Model-SK008-SK009_02.dwg SK-08 Noel Fortez Fri, 21 Aug 2015 - 1:58pm

NOTES:

1. GEOTUBE RETURNS SHALL BE FITTED IN THE FIELD TO FORM CLOSURE BETWEEN EXISTING TUBES AND BLUFF WHILE AVOIDING CUTTING INTO THE BLUFF.
2. EXISTING GRADE AND BLUFF NOT SHOWN FOR CLARITY.

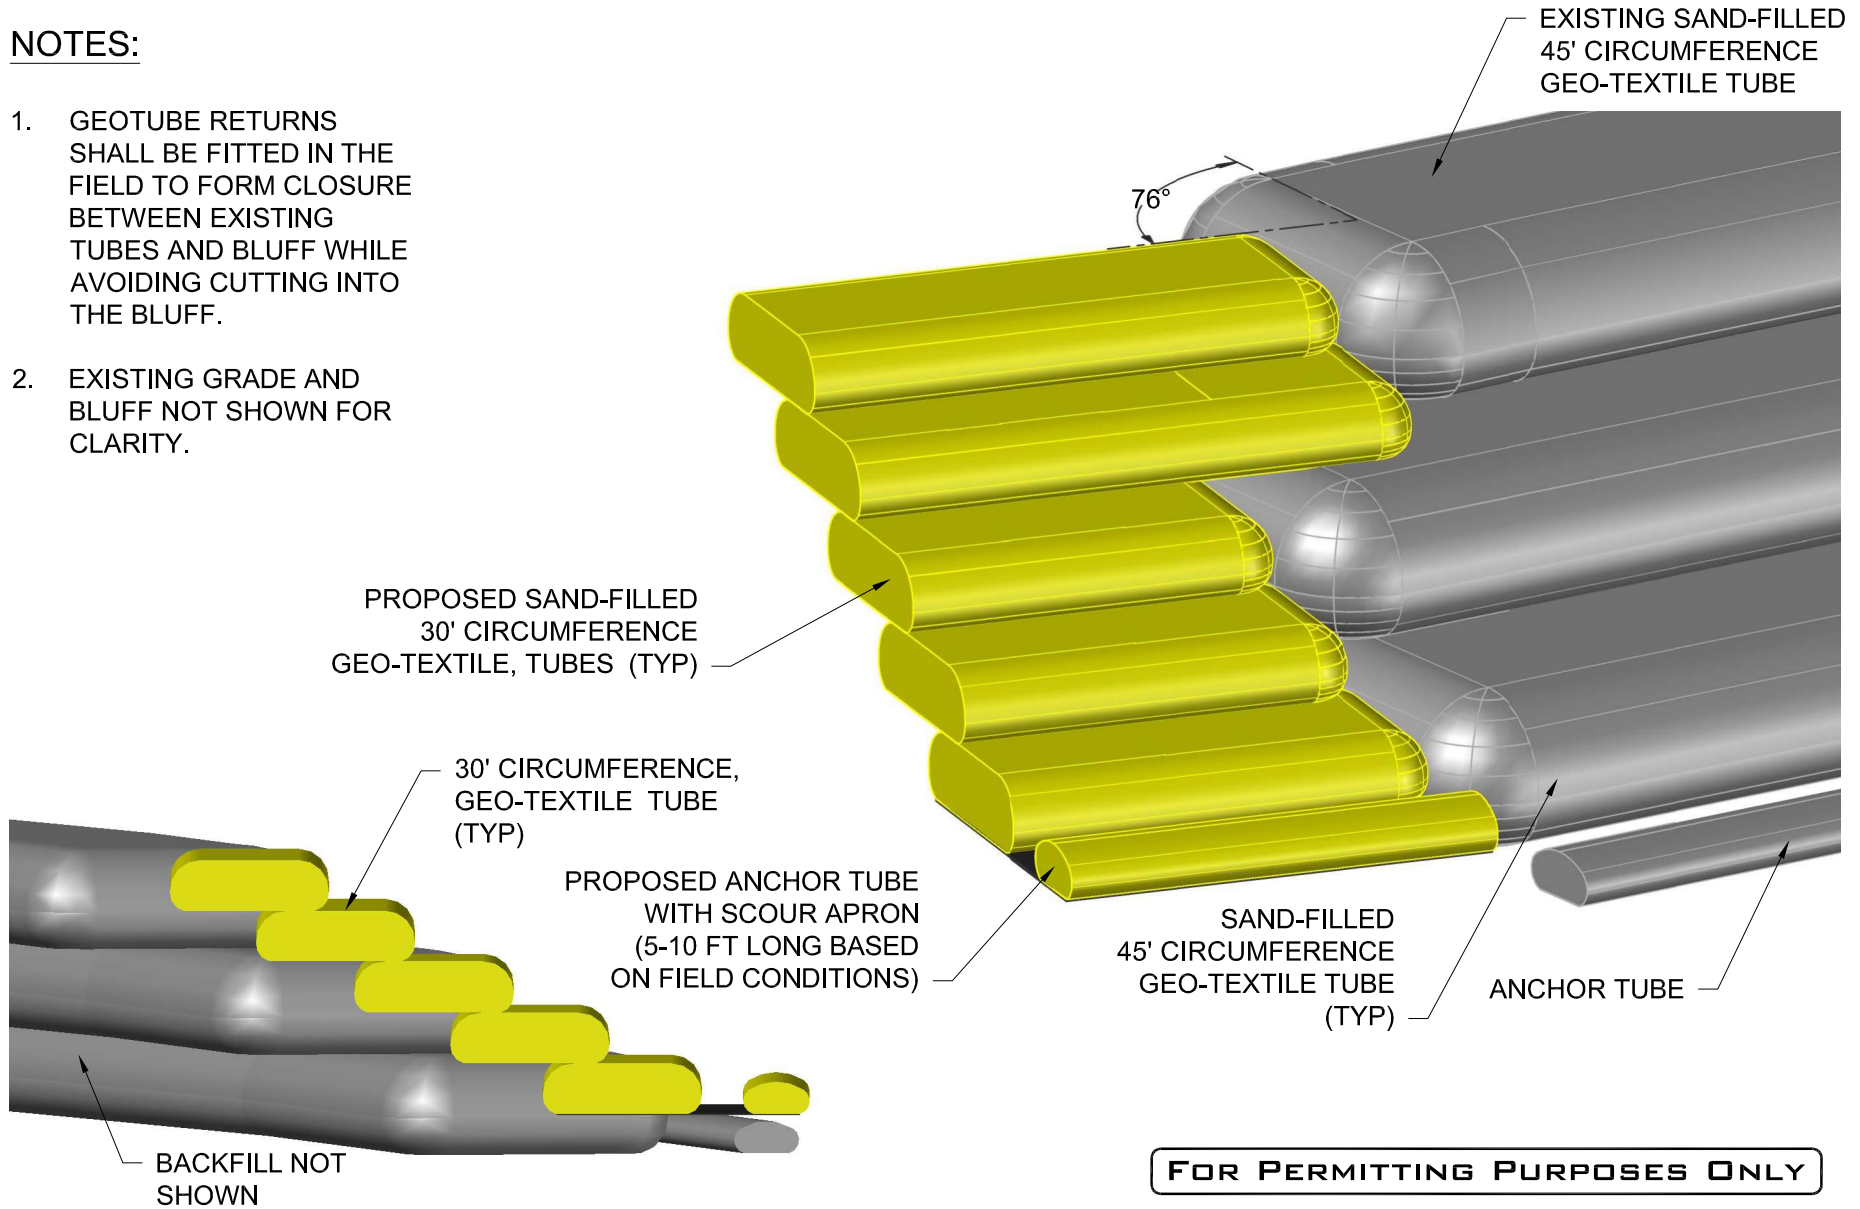

FOR PERMITTING PURPOSES ONLY

Ocean and Coastal Consultants | **COWI**
 Visit us at www.ocean-coastal.com
 A New York State Registered Company

DESIGNED BY:	DRAWN BY:	CHECKED BY:
--------------	-----------	-------------

BAXTER ROAD
 SLOPE STABILIZATION

 GEOTUBE RETURN

SCALE N.T.S.	REVISION
DATE 08/17/15	0
SKETCH NO.	
SK-08	